


TYPICAL ELEVATION

T14000 I/O SERIES STOREFRONT INBOARD PLANE

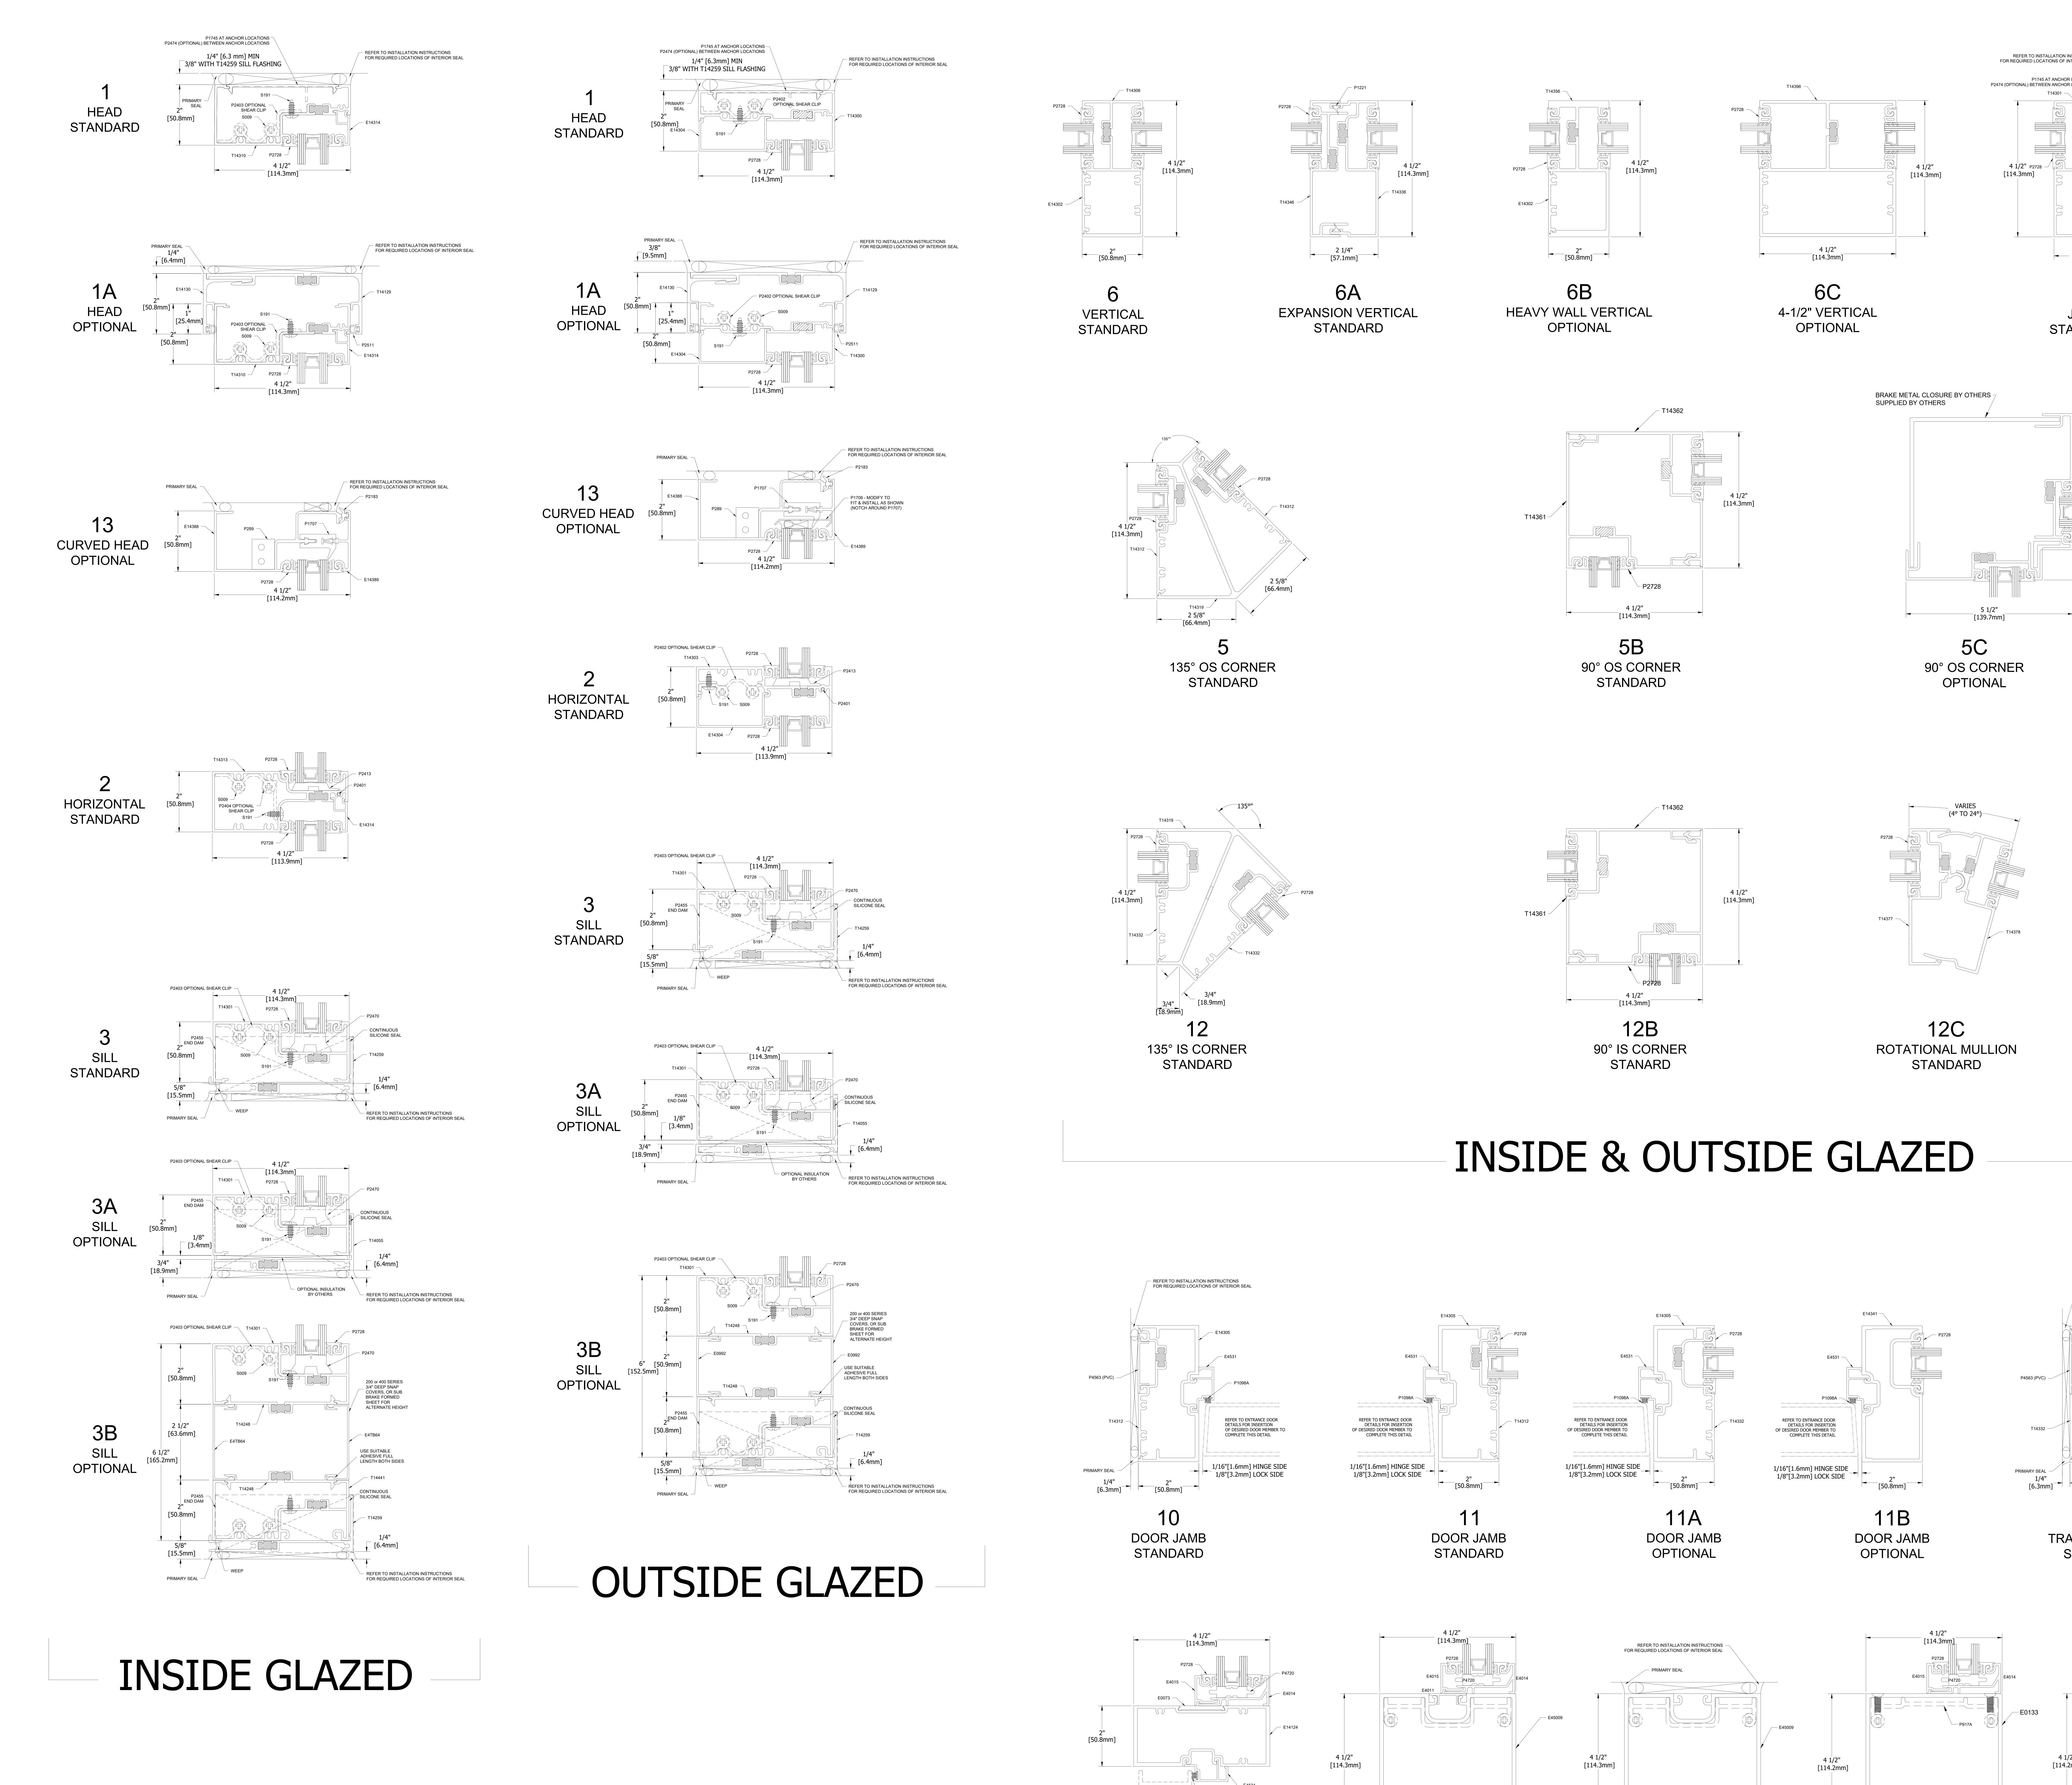

REFER TO ENTRANCE DOOR DETAILS FOR INSERTION OF DESIRED DOOR MEMBER TO COMPLETE THIS DETAIL

DOOR HEADER @ TRANSOM STANDARD 9B DOOR HEADER OPTIONAL

DOOR HEADER OPTIONAL DOOR HEADER OPTIONAL

9D DOOR HEADER OPTIONAL

9C DOOR HEADER OPTIONAL