

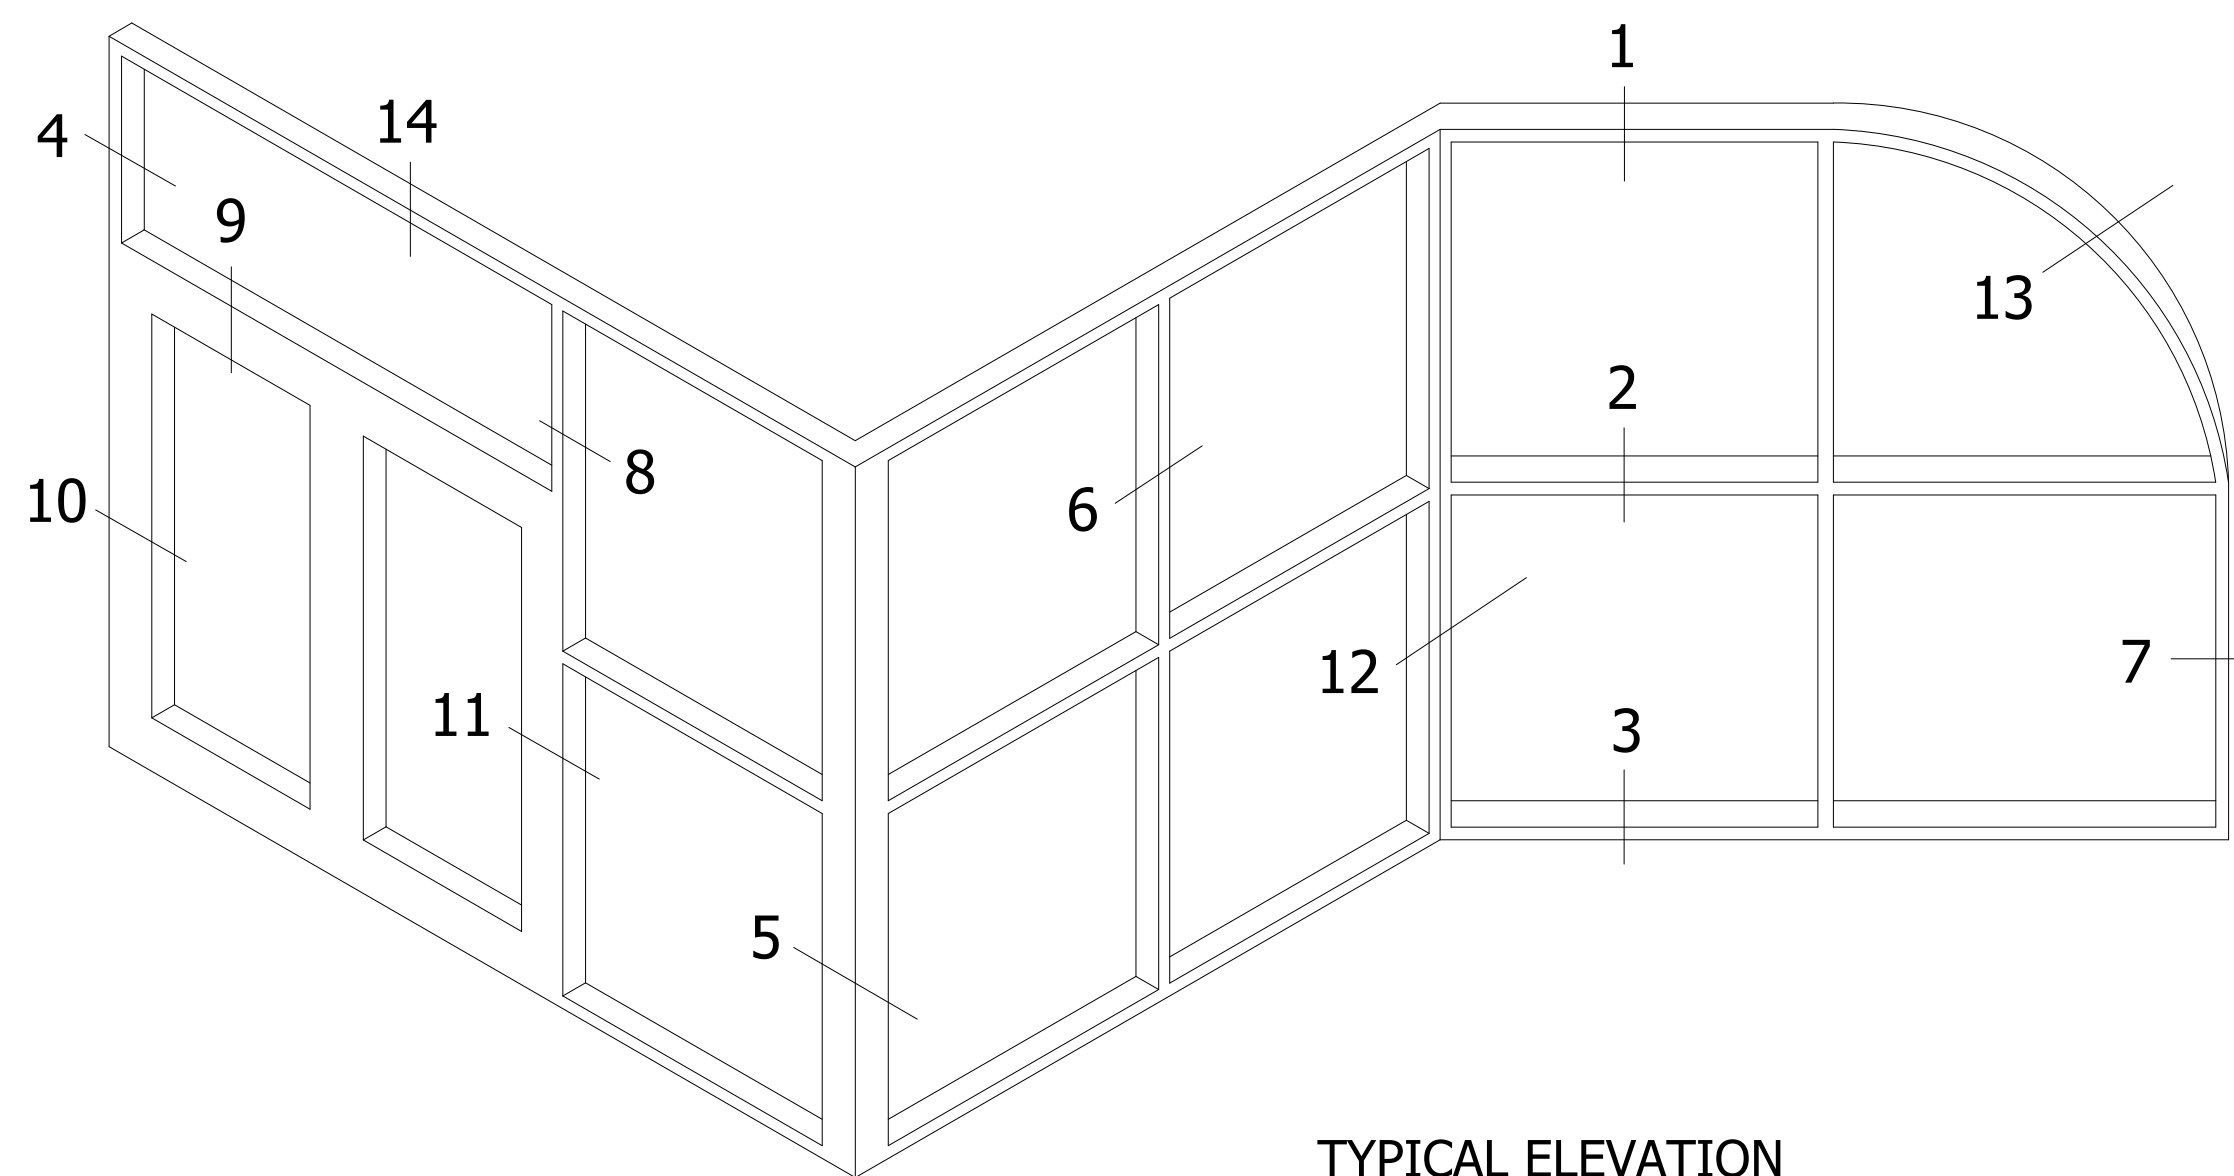
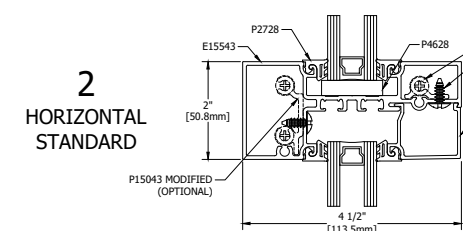



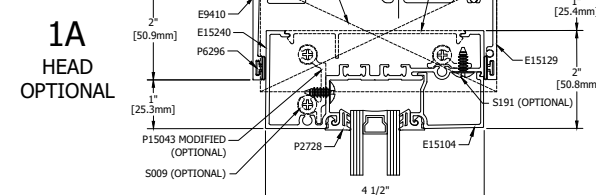


TYPICAL ELEVATION


E14000 SERIES STOREFRONT

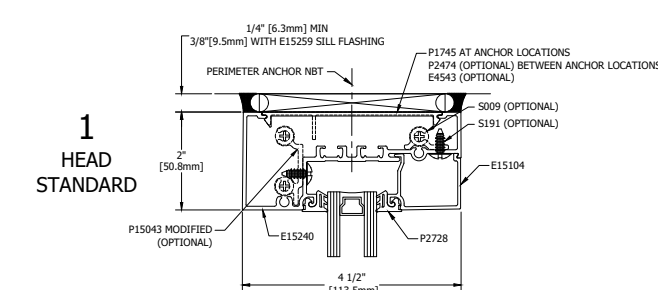






1B HEAD OPTIONAL

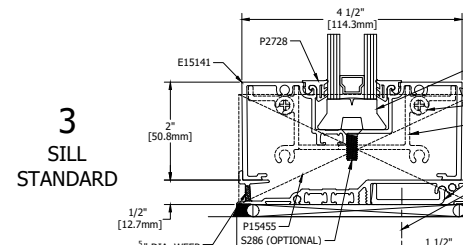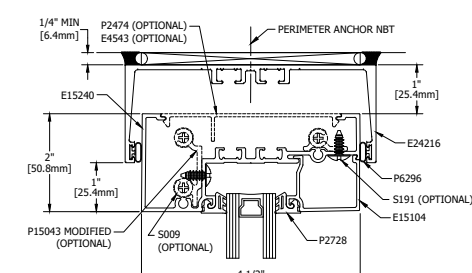



1B HEAD OPTIONAL

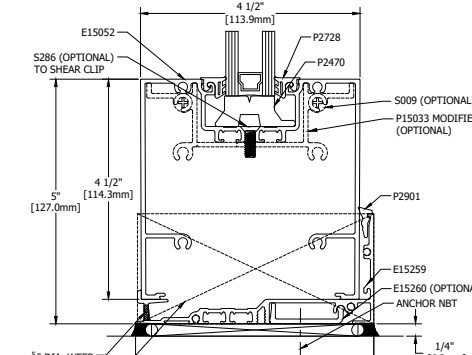

INSIDE GLAZED

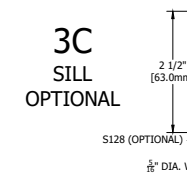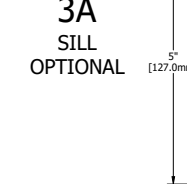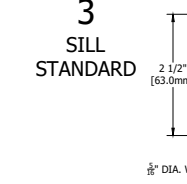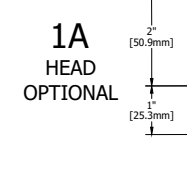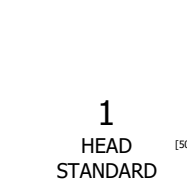

OUTSIDE GLAZED

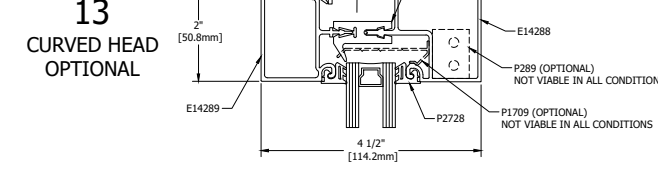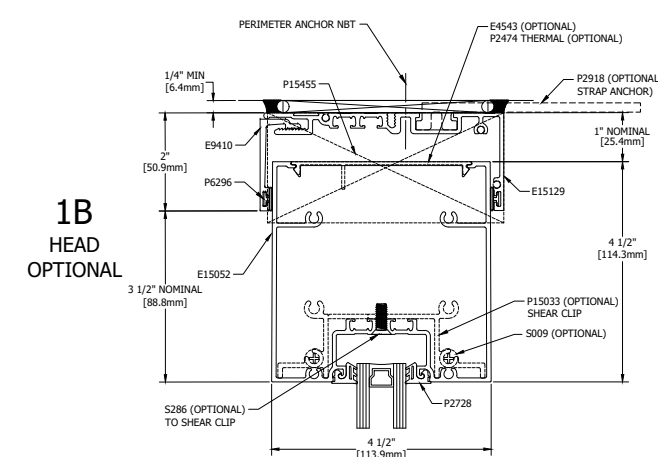


2A HORIZONTAL OPTIONAL


2B HORIZONTAL OPTIONAL

3B SILL OPTIONAL


3D SILL OPTIONAL

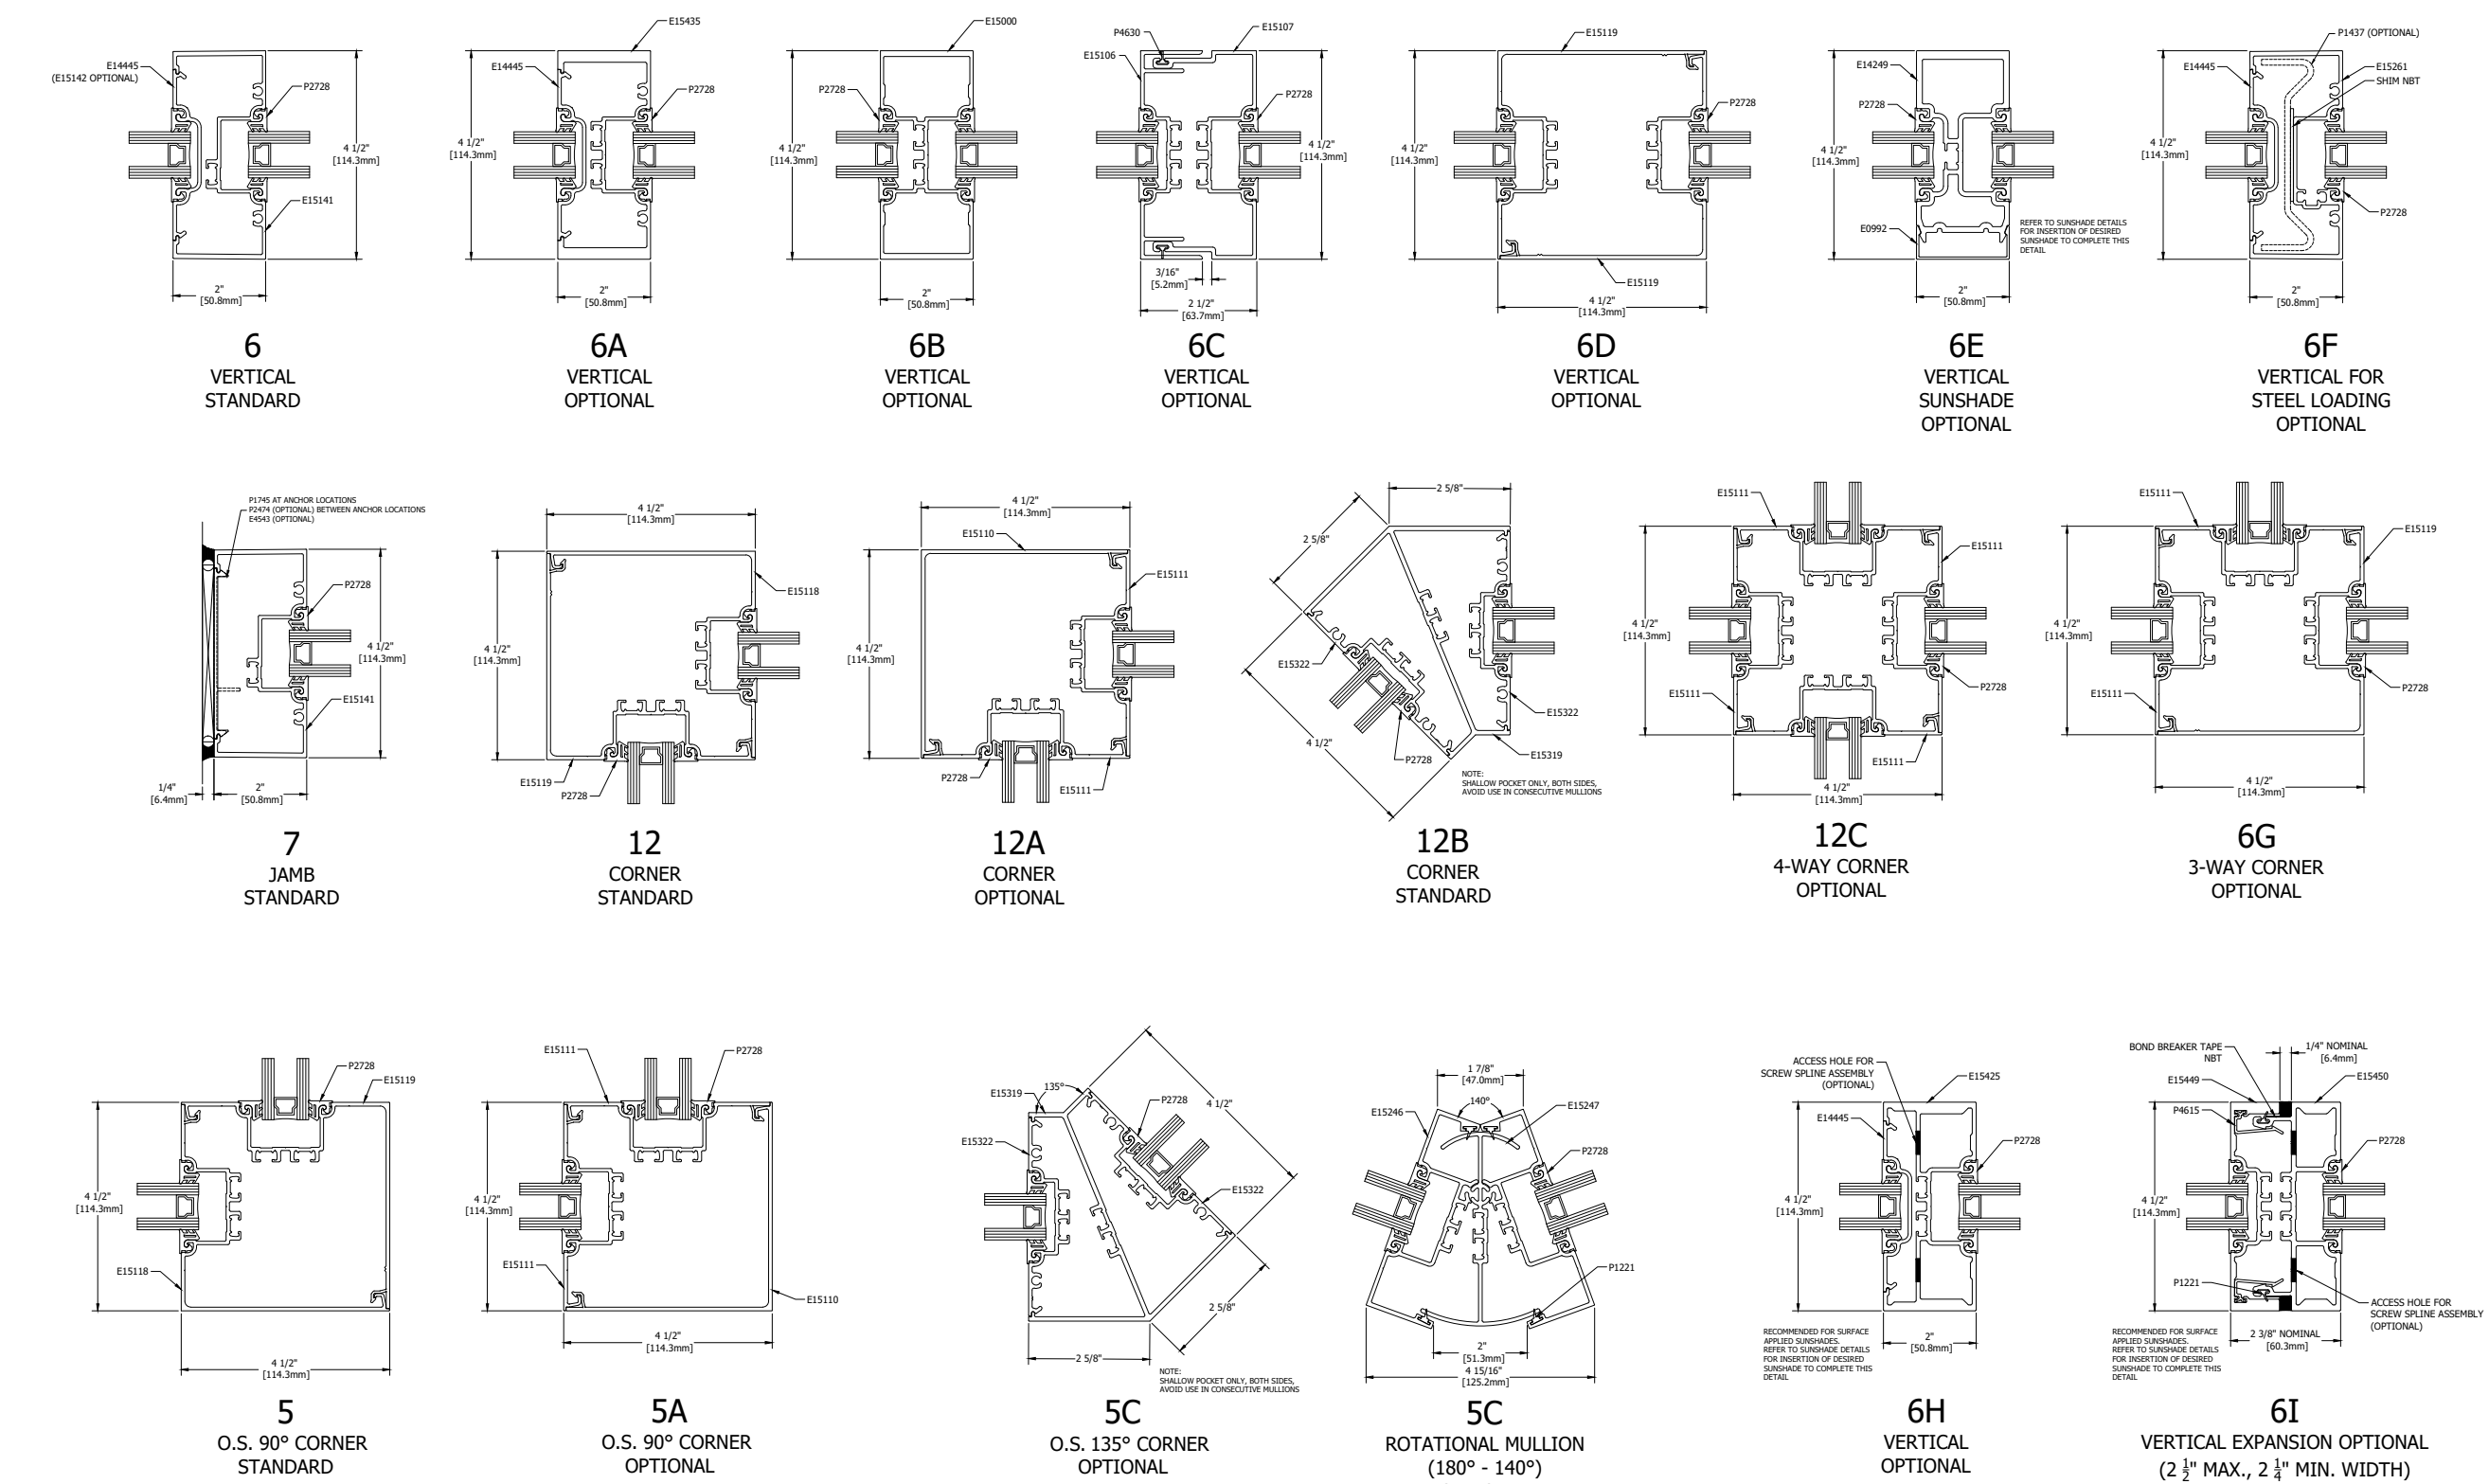

INSIDE & OUTSIDE GLAZED

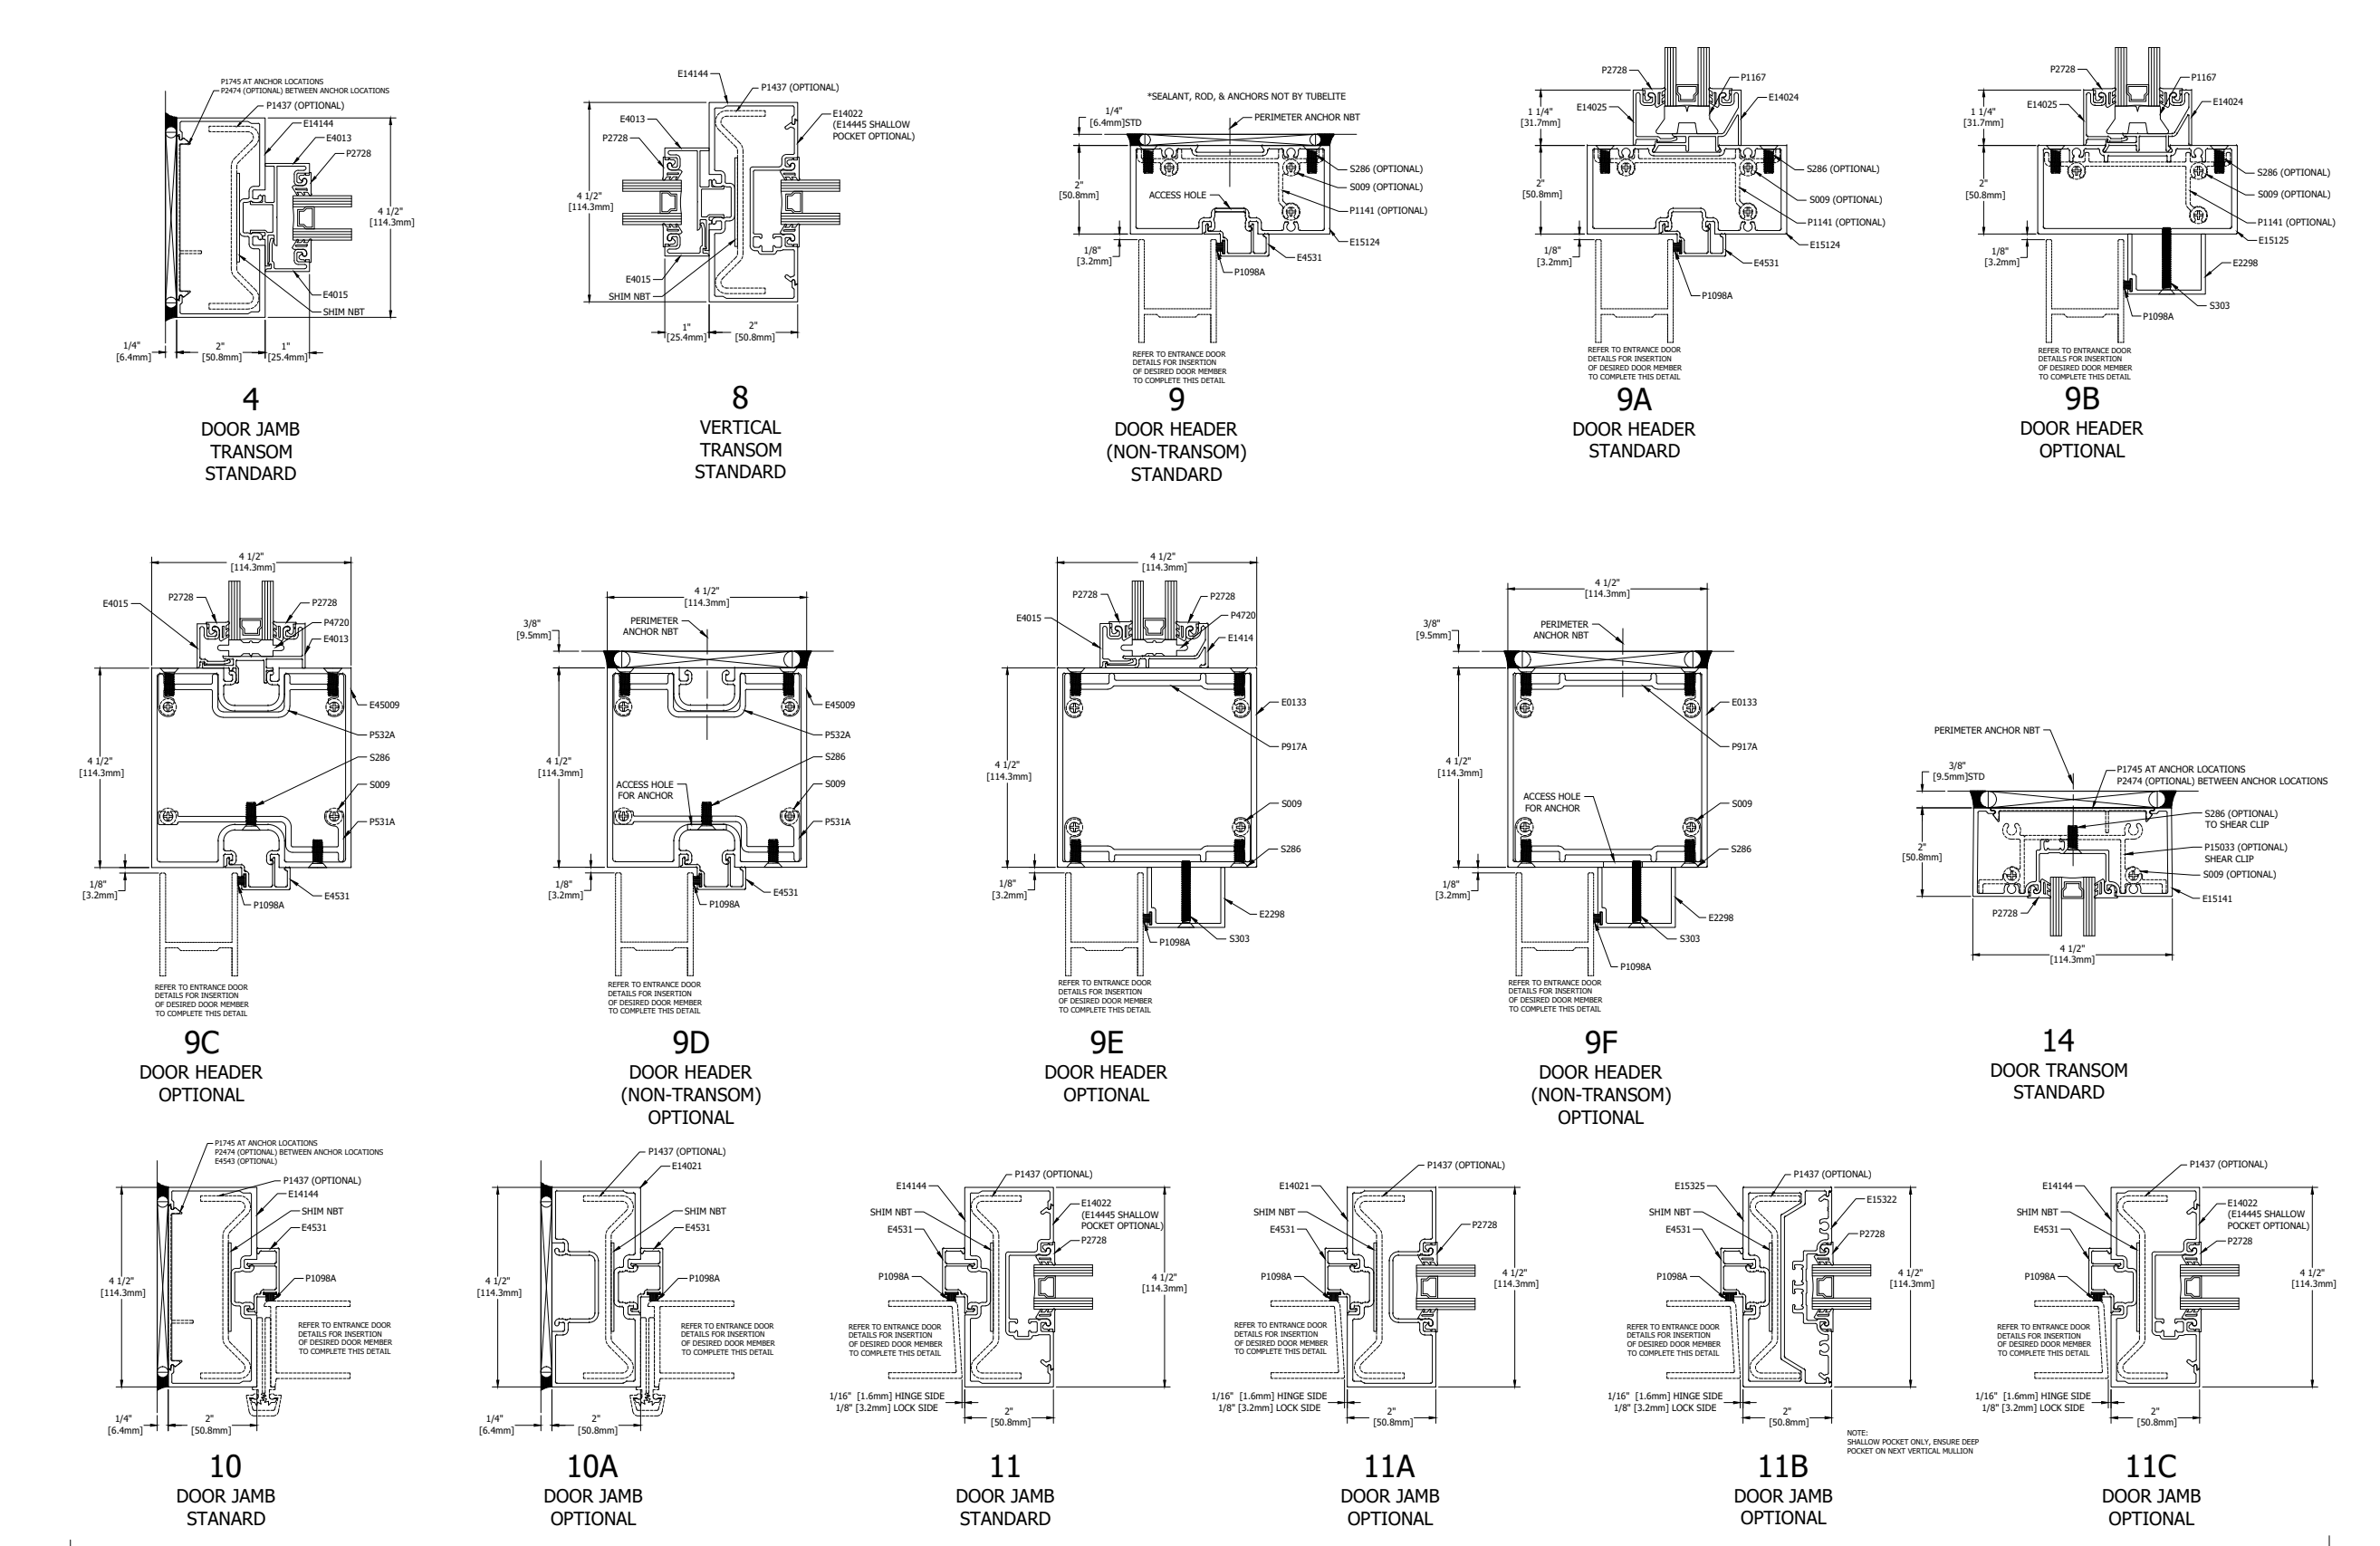

DOOR DETAILS

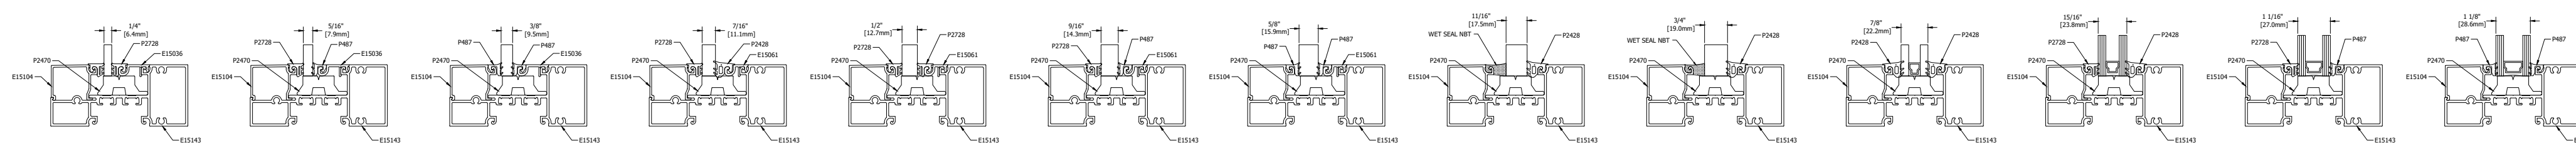

GLAZING INFILL OPTIONS

GLASS SHOWN DOES NOT NECESSARILY REPRESENT FINAL CONFIGURATION.
CONSULT GLASS MANUFACTURER FOR SPECIFIC GLASS MAKE UP.



LAST REVISED: 4/11/2025