



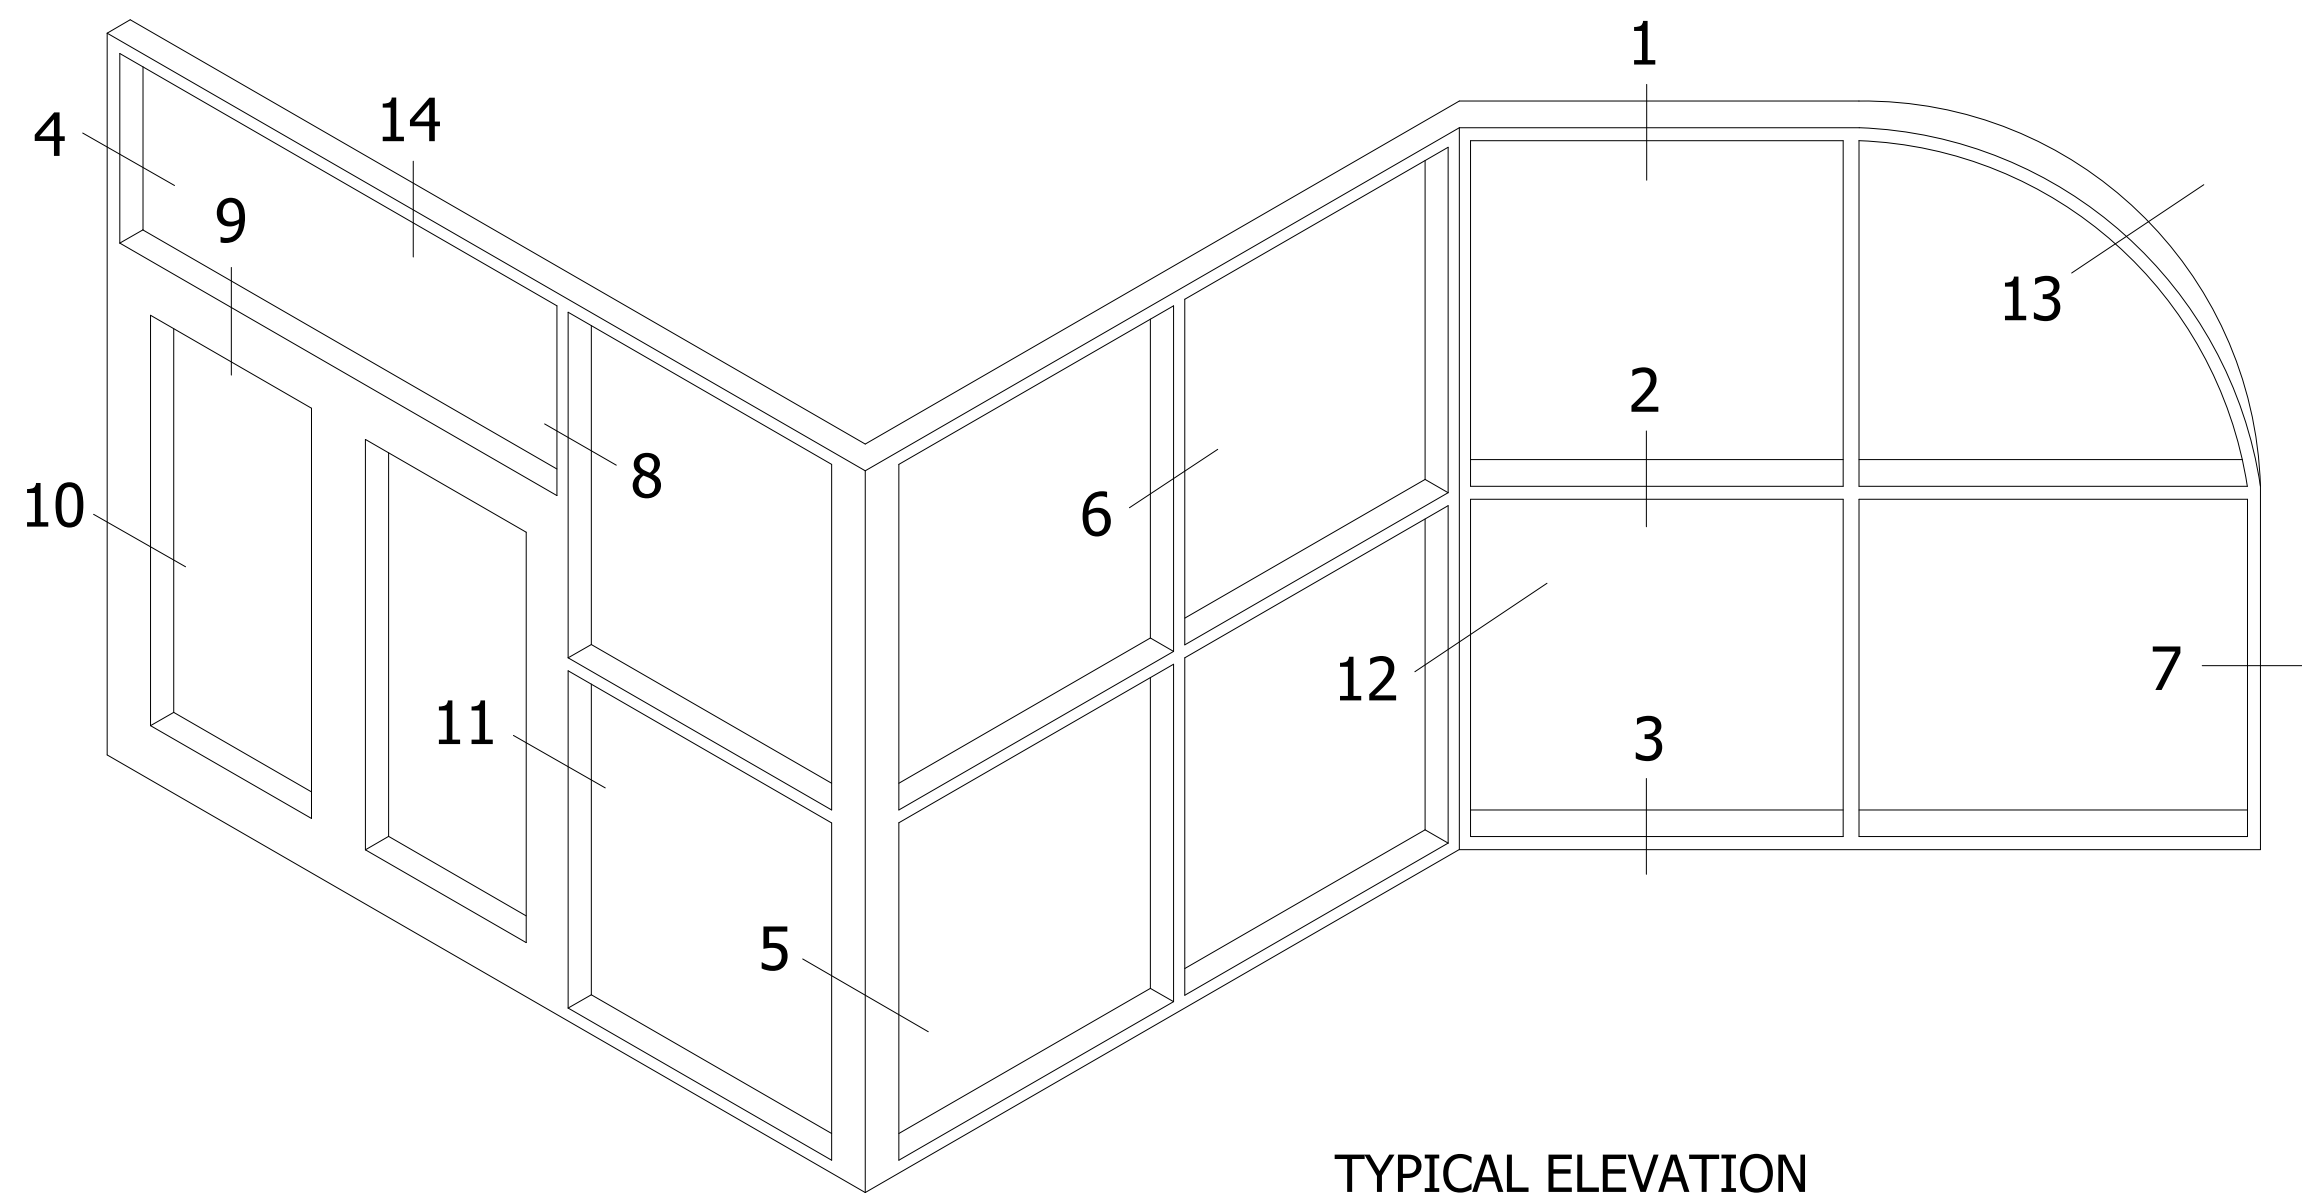


TYPICAL ELEVATION


T14000 SERIES STOREFRONT

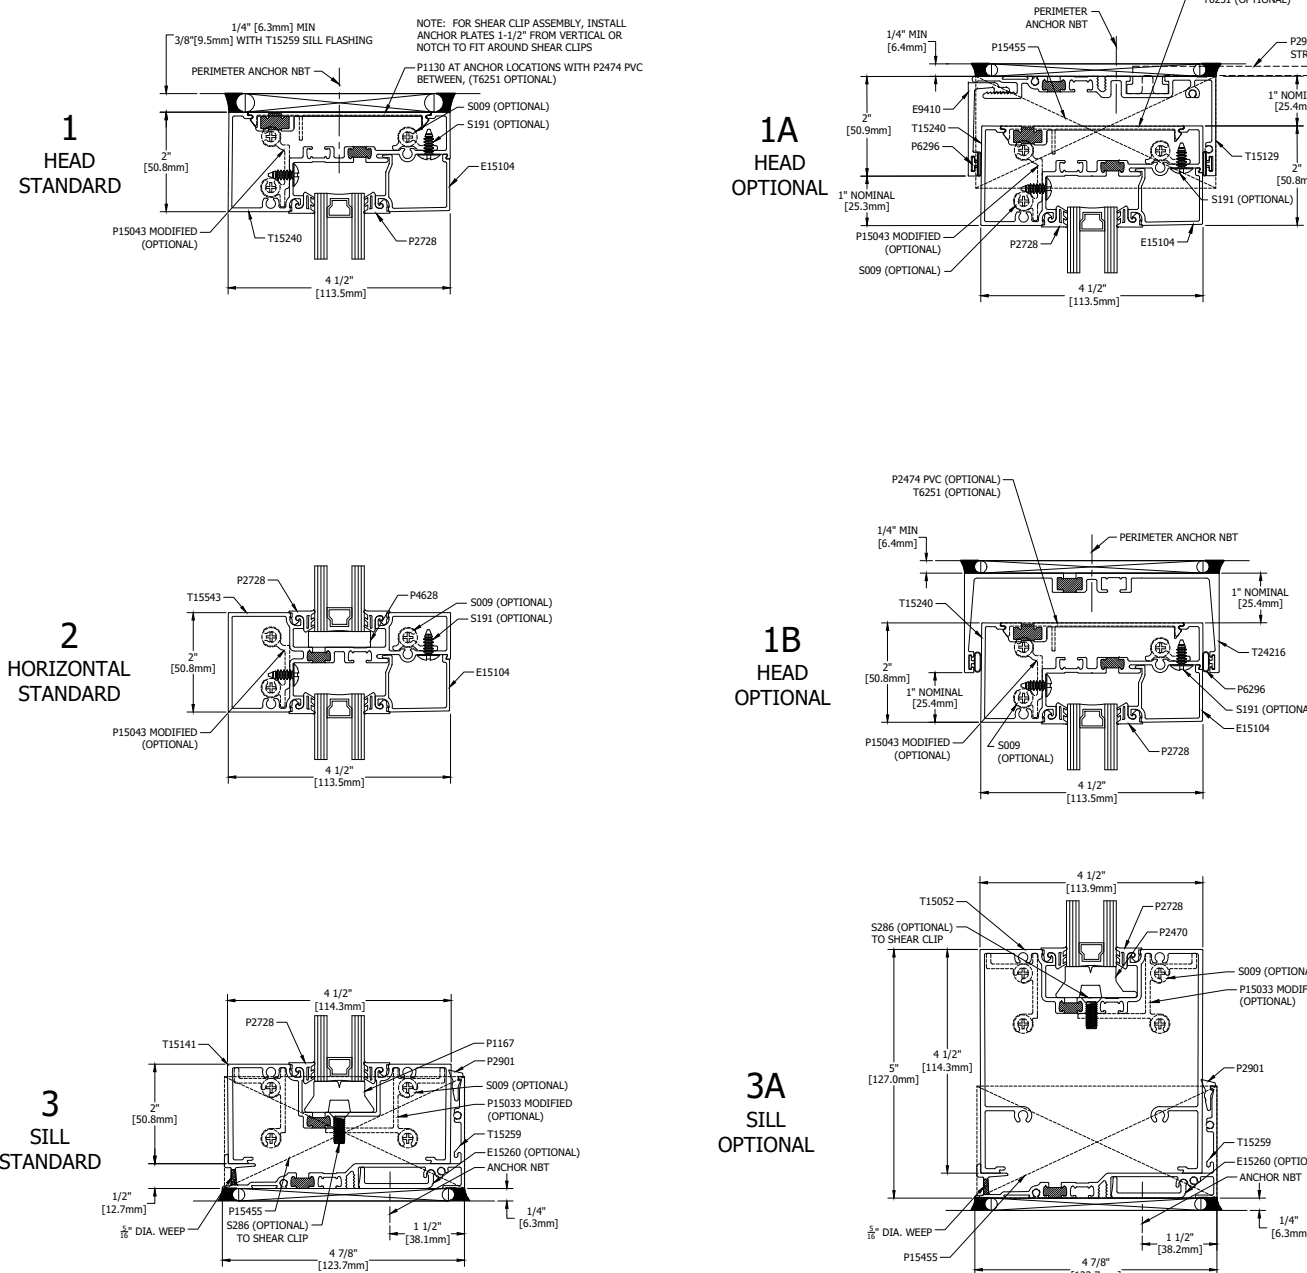


INSIDE GLAZED

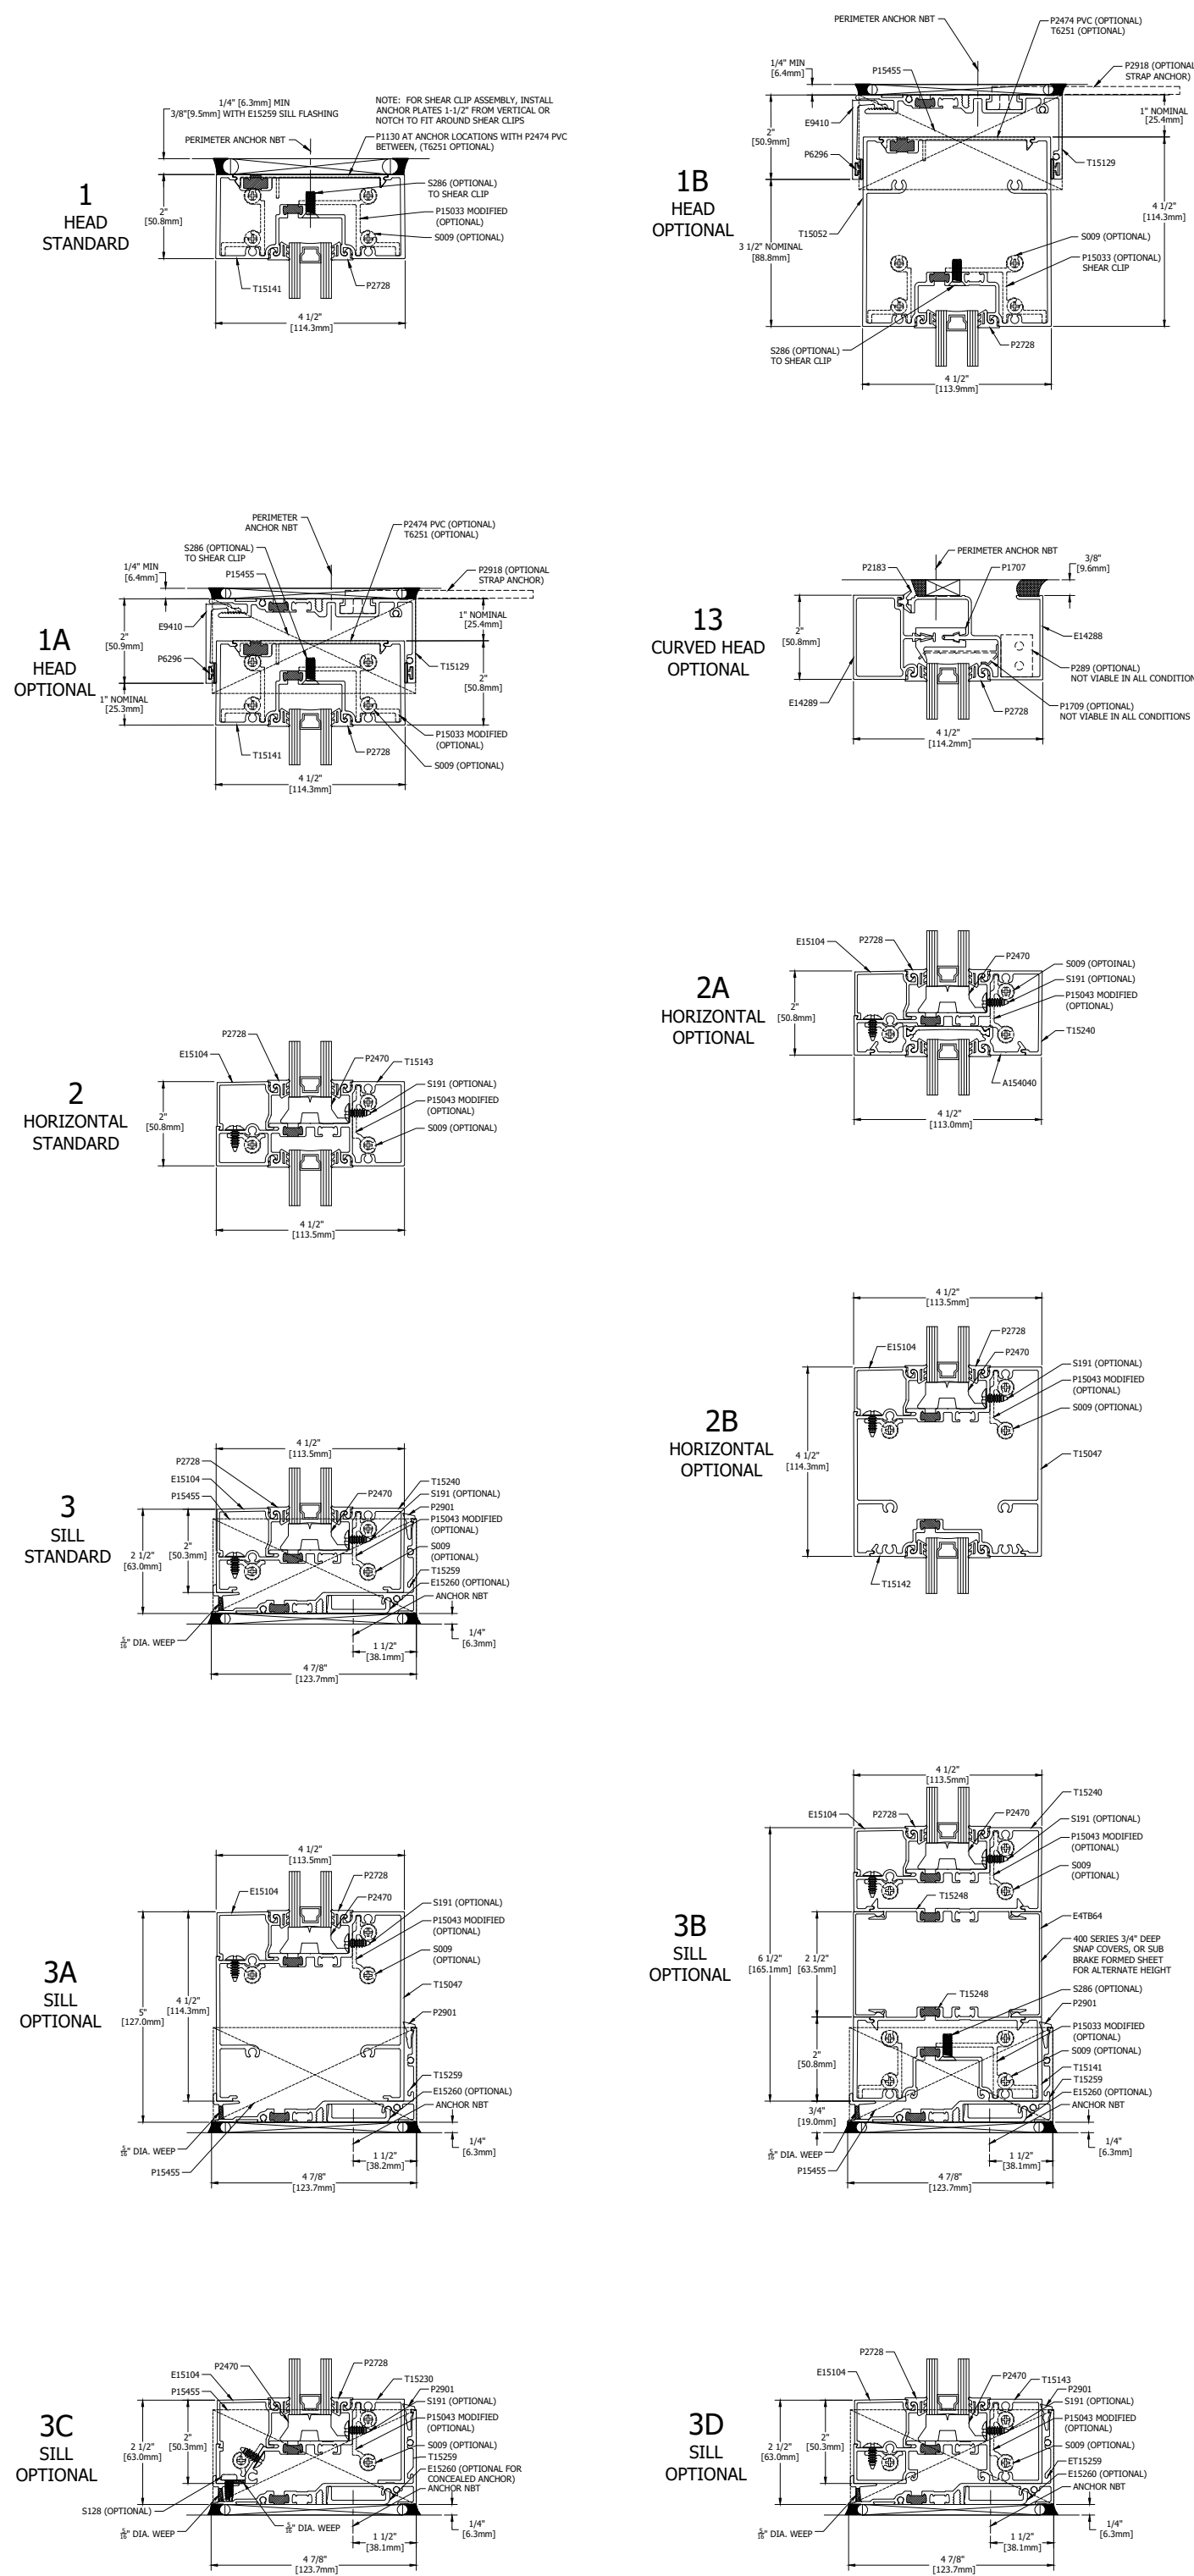

OUTSIDE GLAZED

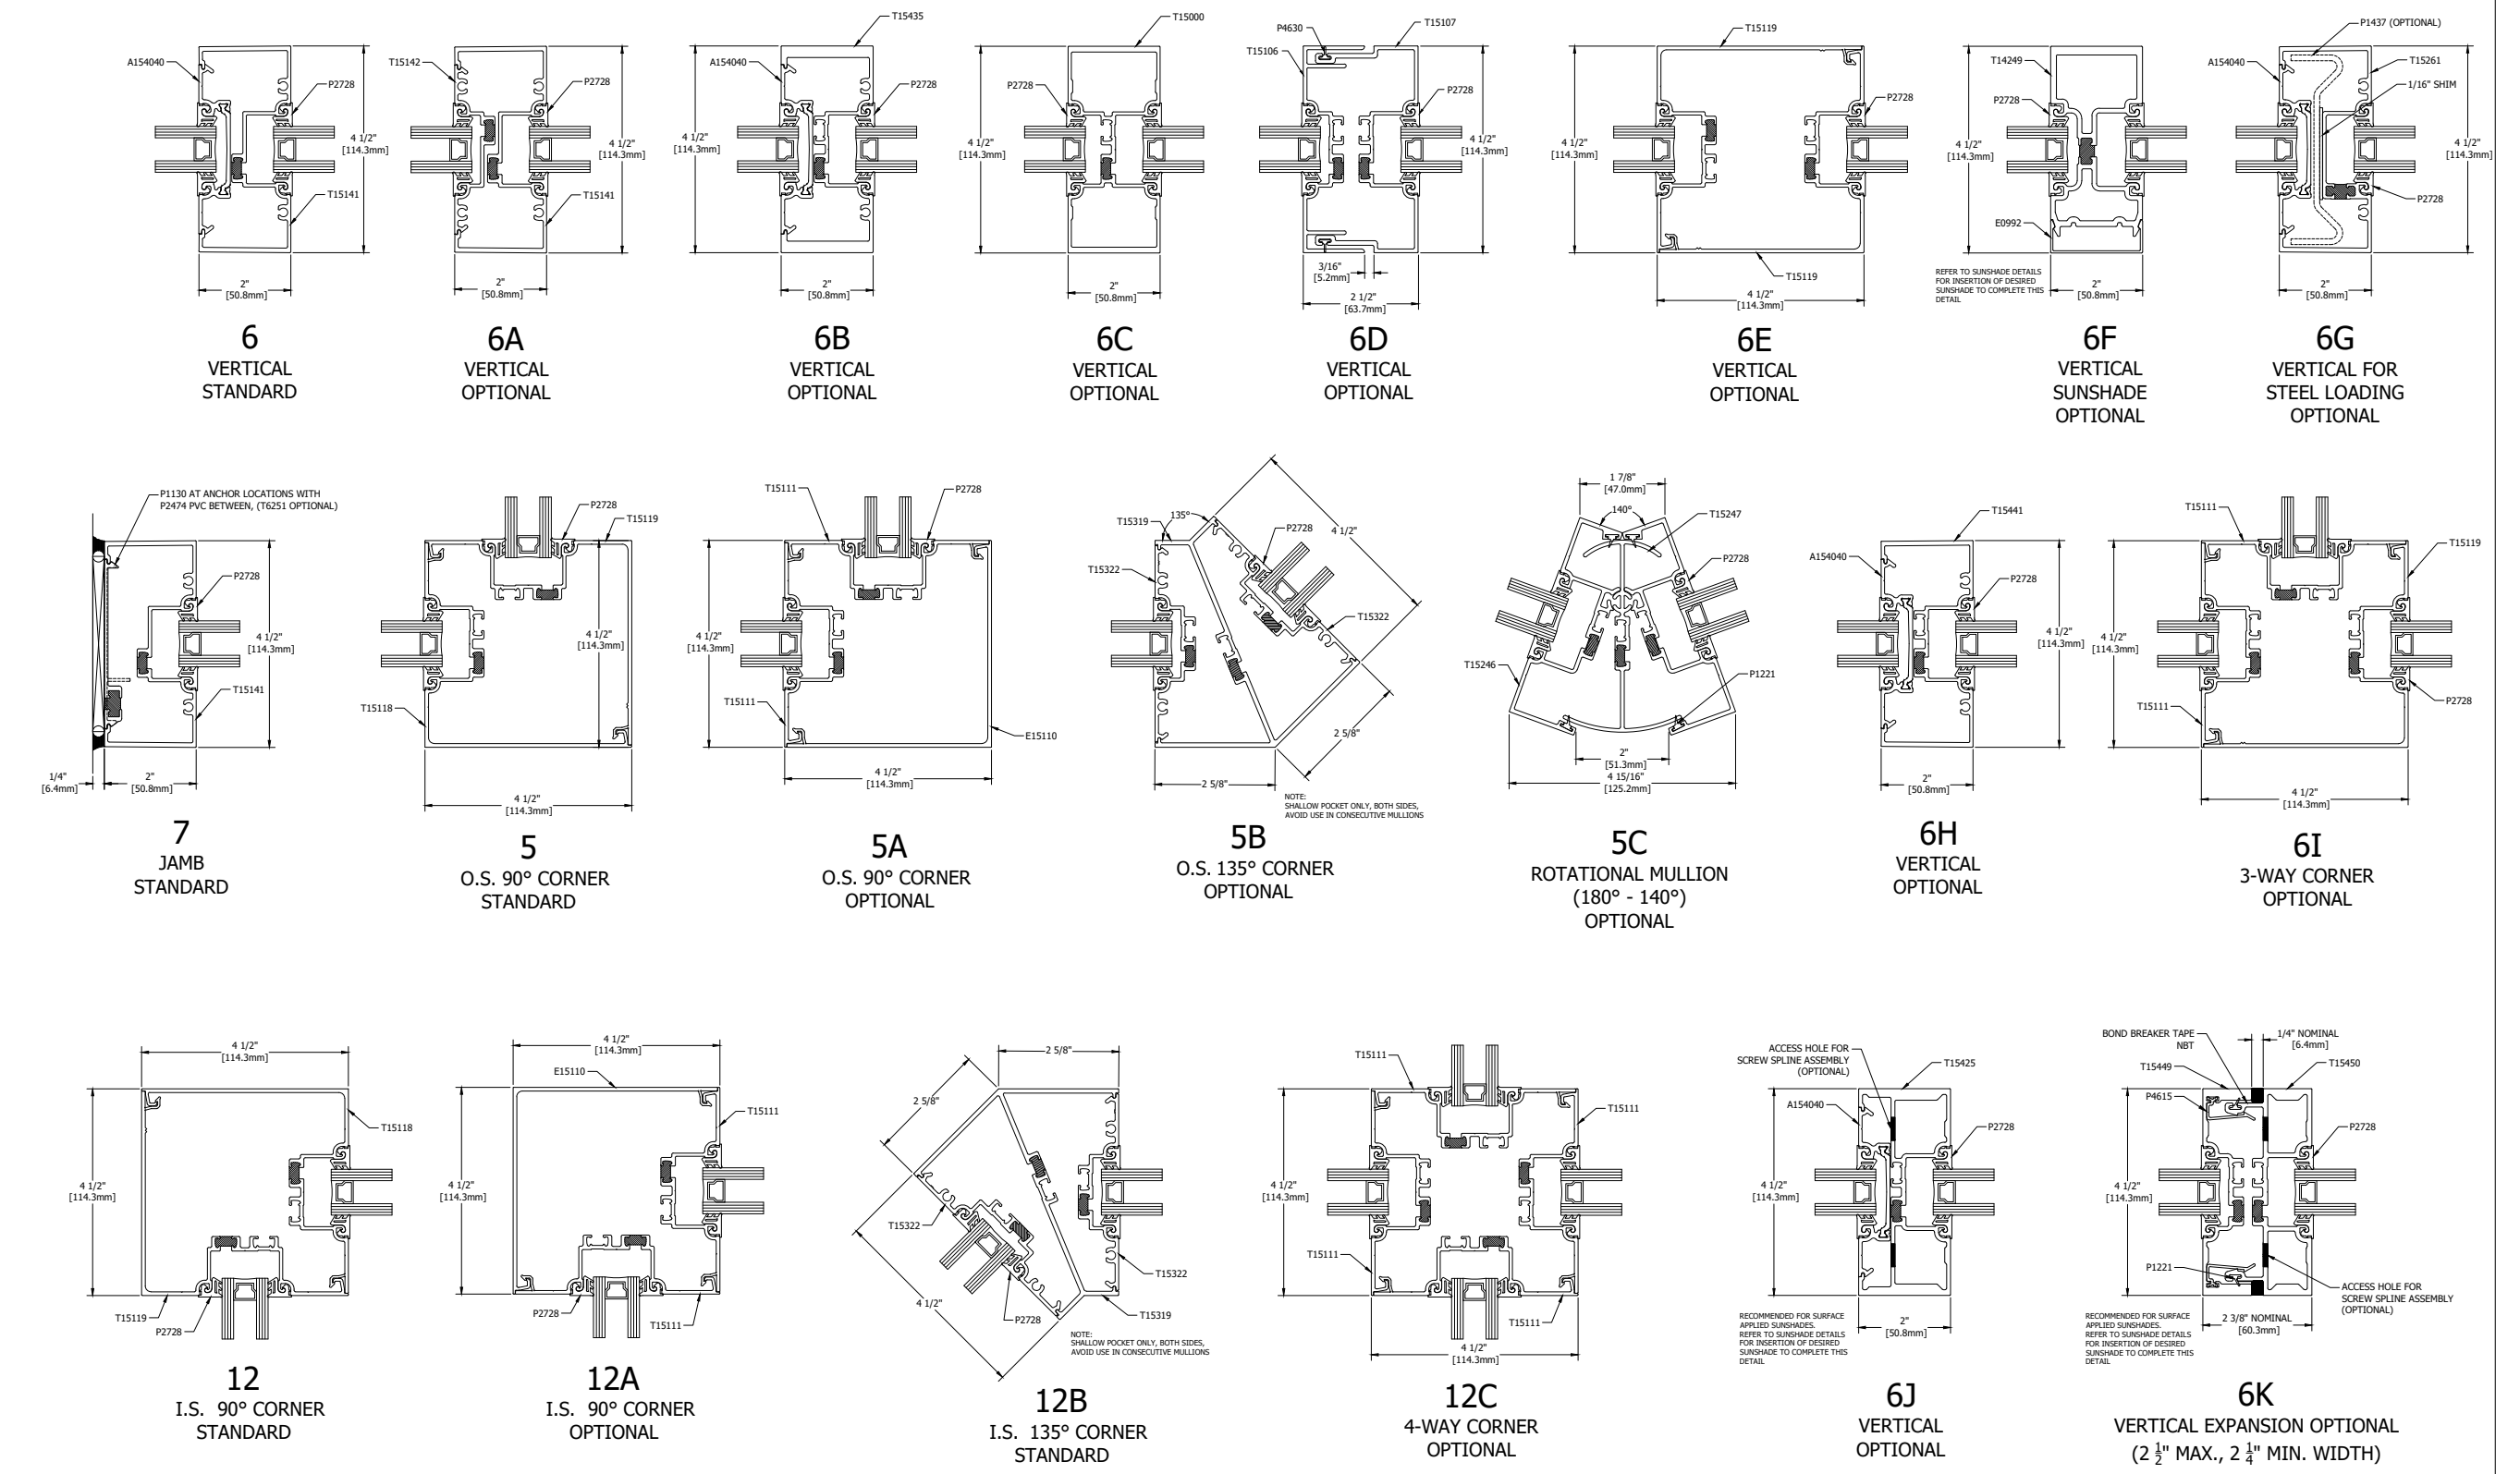


INSIDE & OUTSIDE GLAZED

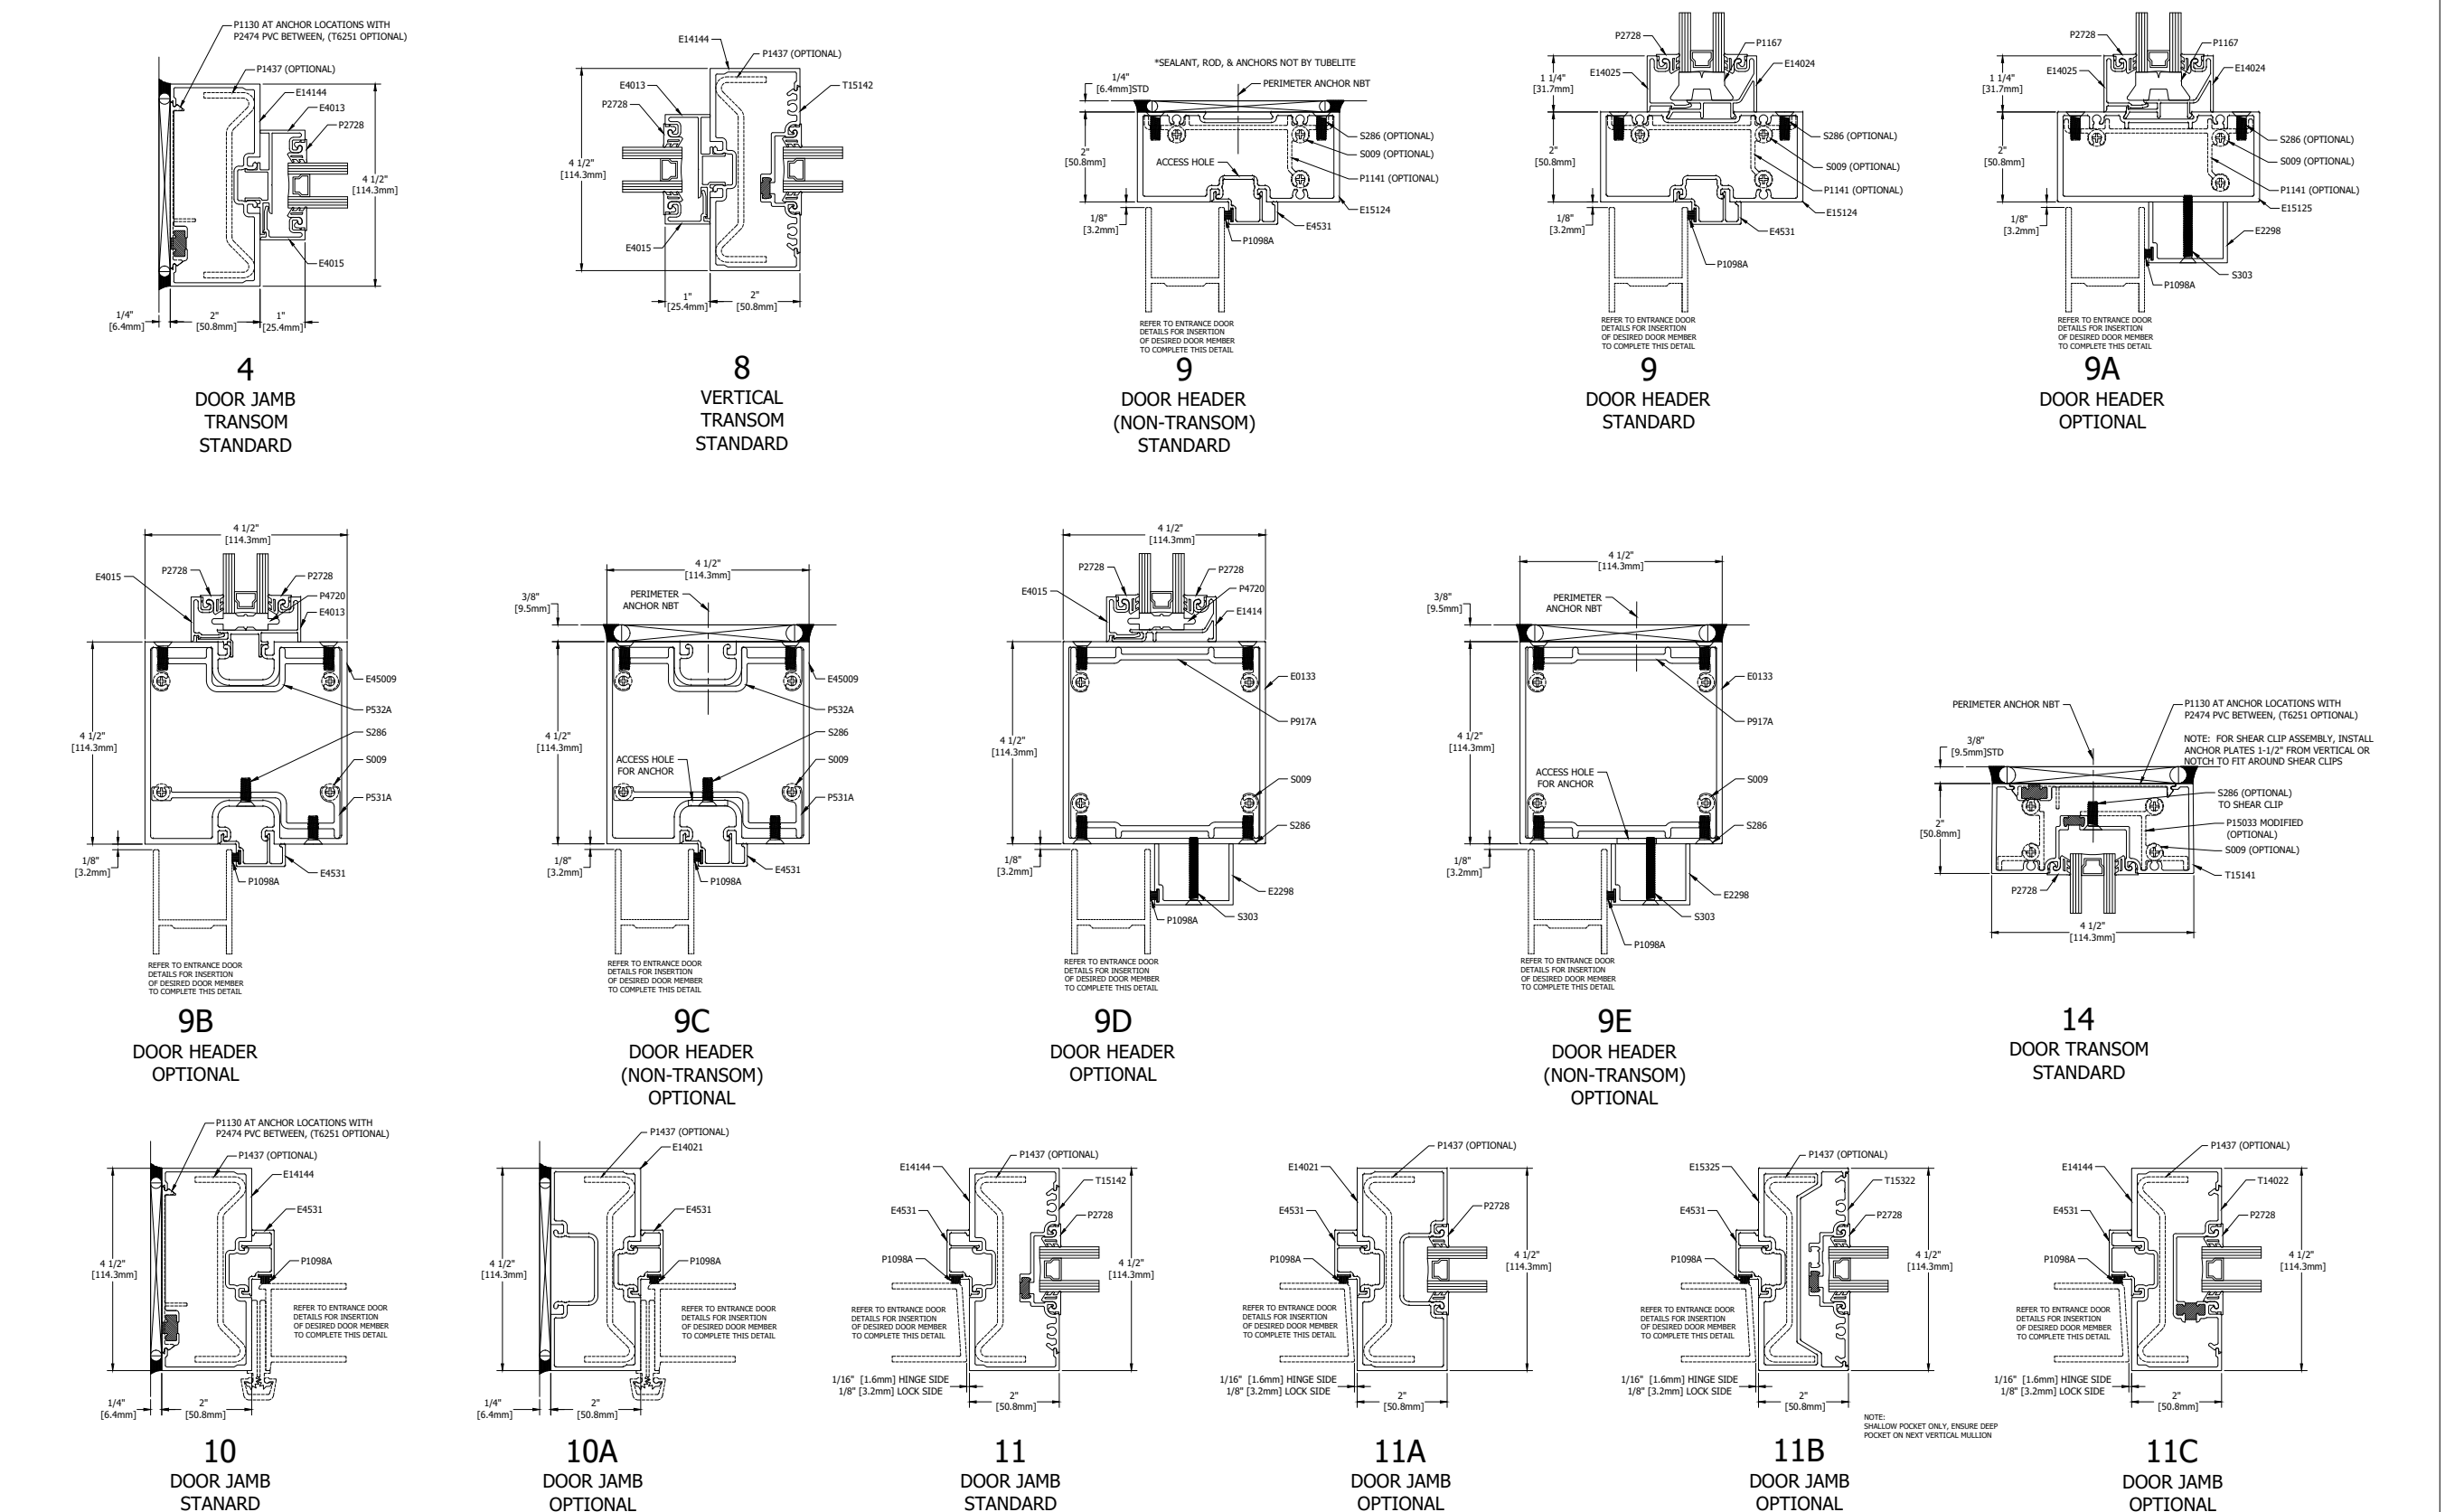

DOOR DETAILS

FOR THERMALLY BROKEN DOOR FRAMING DETAILS, REFER TO T14000 PERIMETER SHEET (OHCC OR OTHER SPECIFIC CONDITIONS MAY REQUIRE NON-THERMAL SOLUTION)

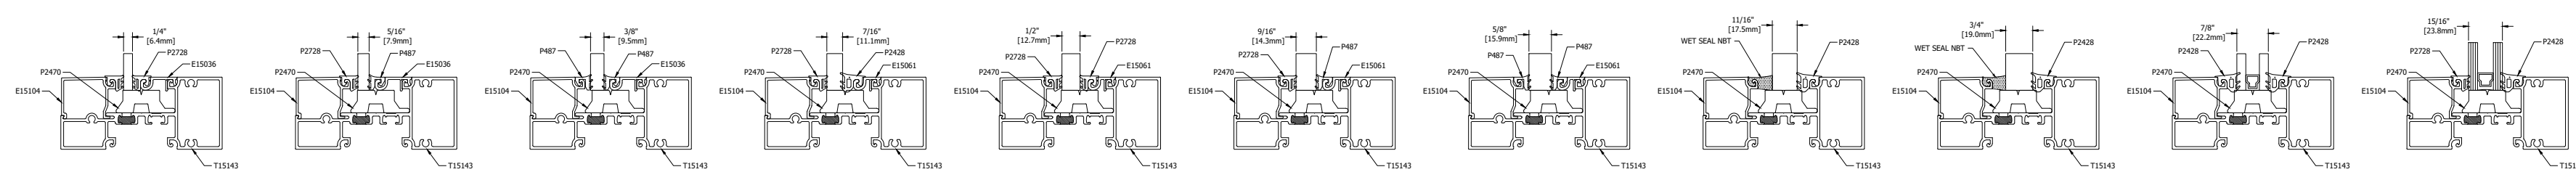

GLAZING INFILL OPTIONS

GLASS SHOWN DOES NOT NECESSARILY REPRESENT FINAL CONFIGURATION. CONSULT GLASS MANUFACTURER FOR SPECIFIC GLASS MAKE UP.



LAST REVISED: 4/11/2025