



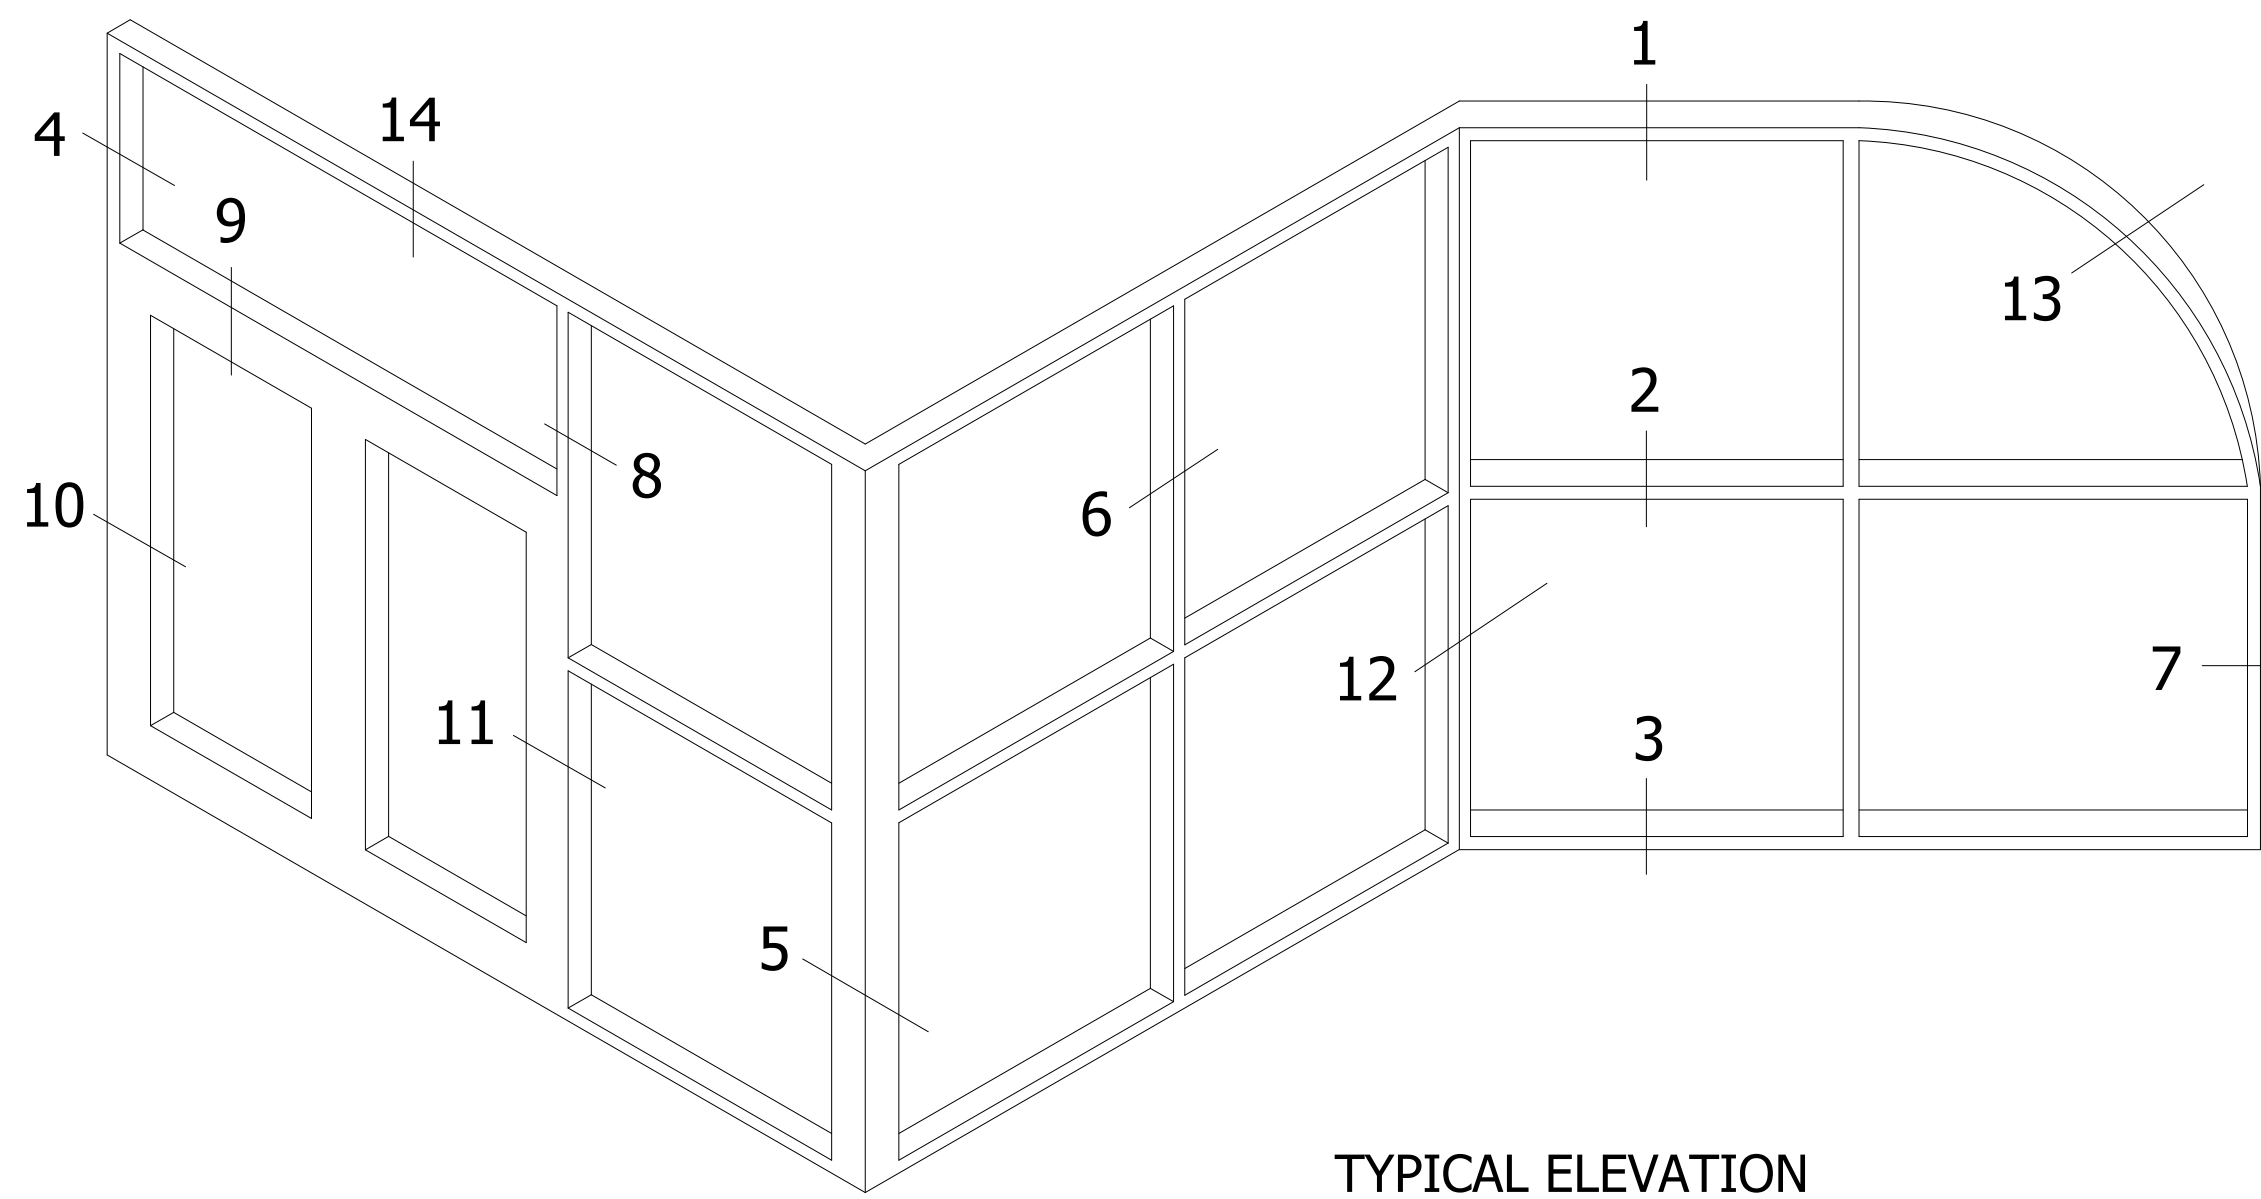


TYPICAL ELEVATION


TU14000 SERIES STOREFRONT

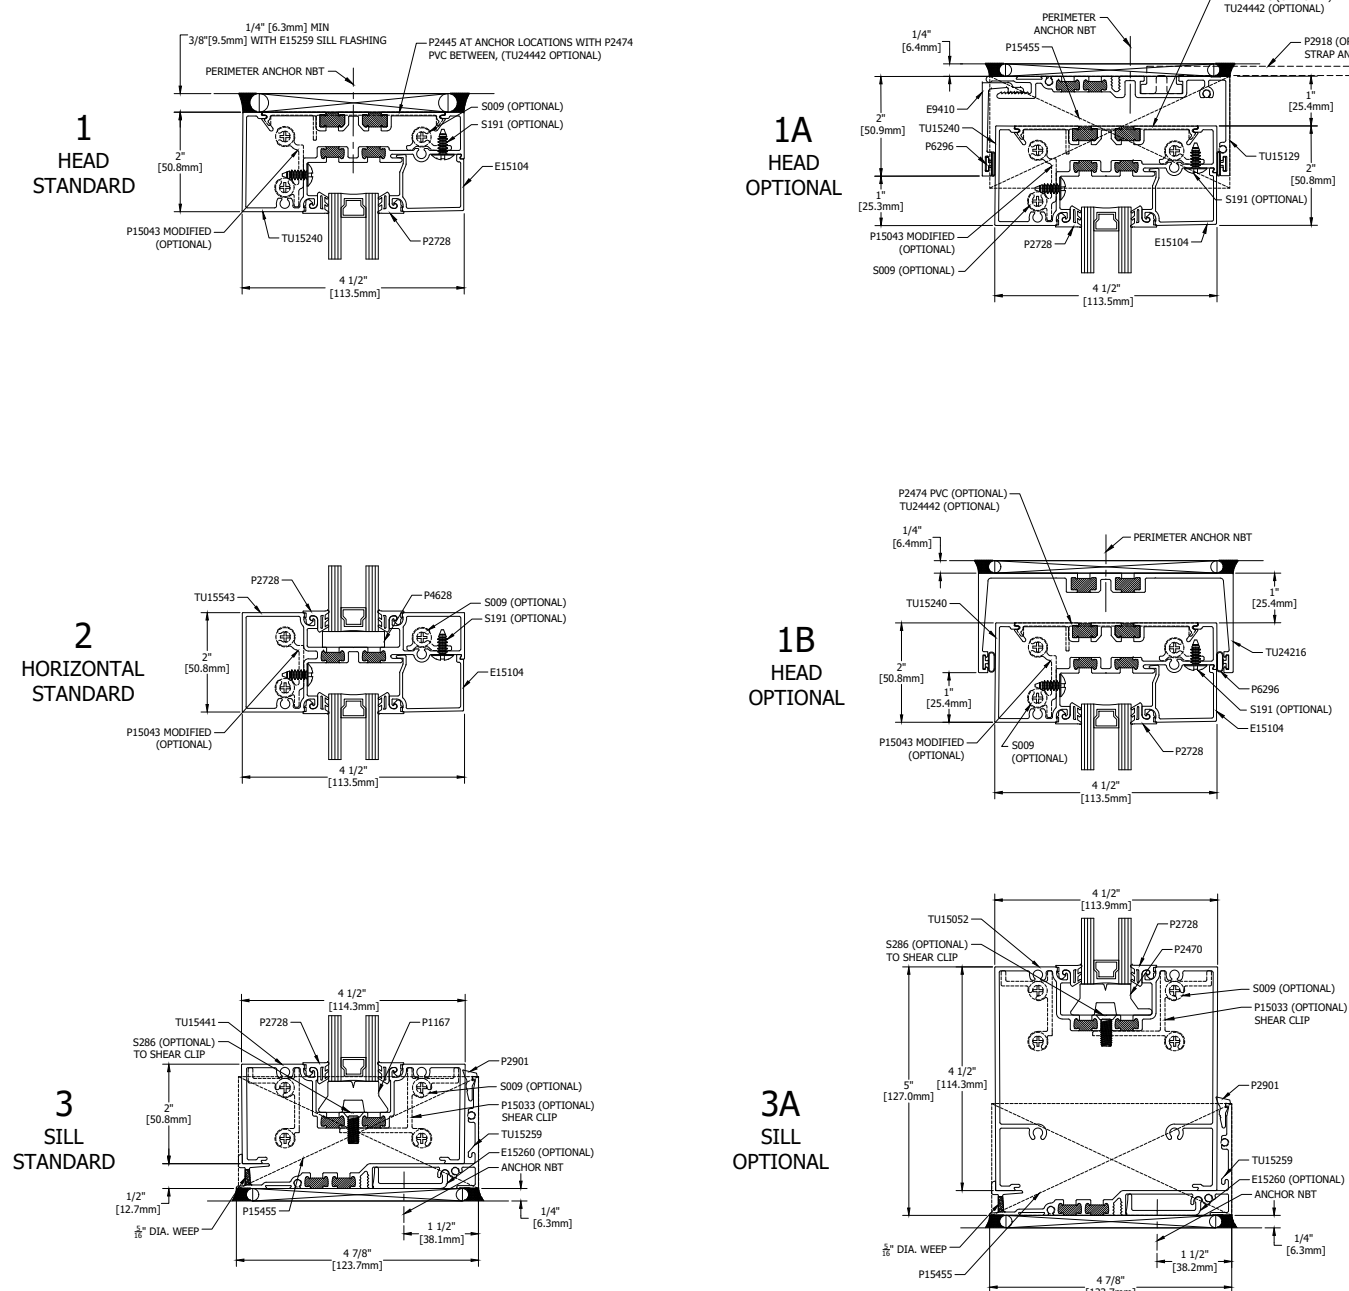


INSIDE GLAZED

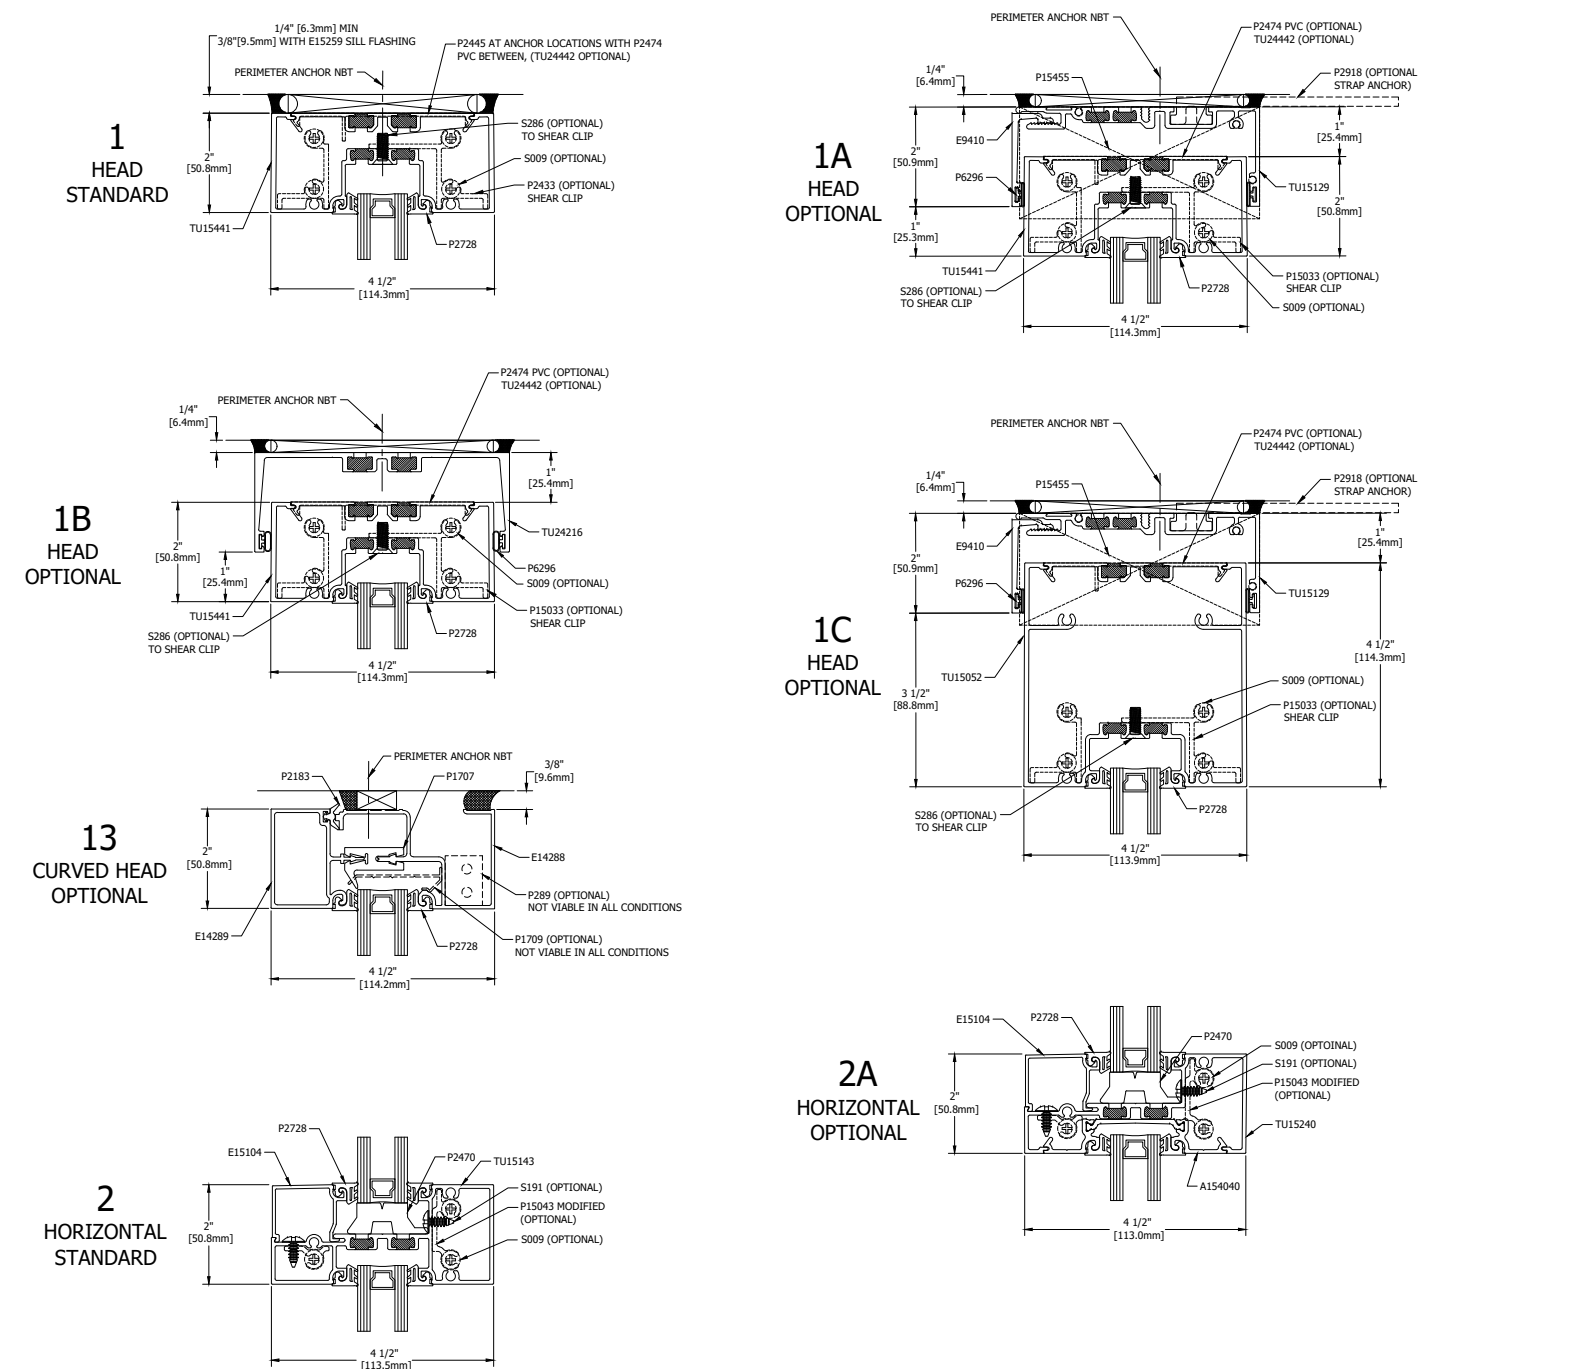


OUTSIDE GLAZED

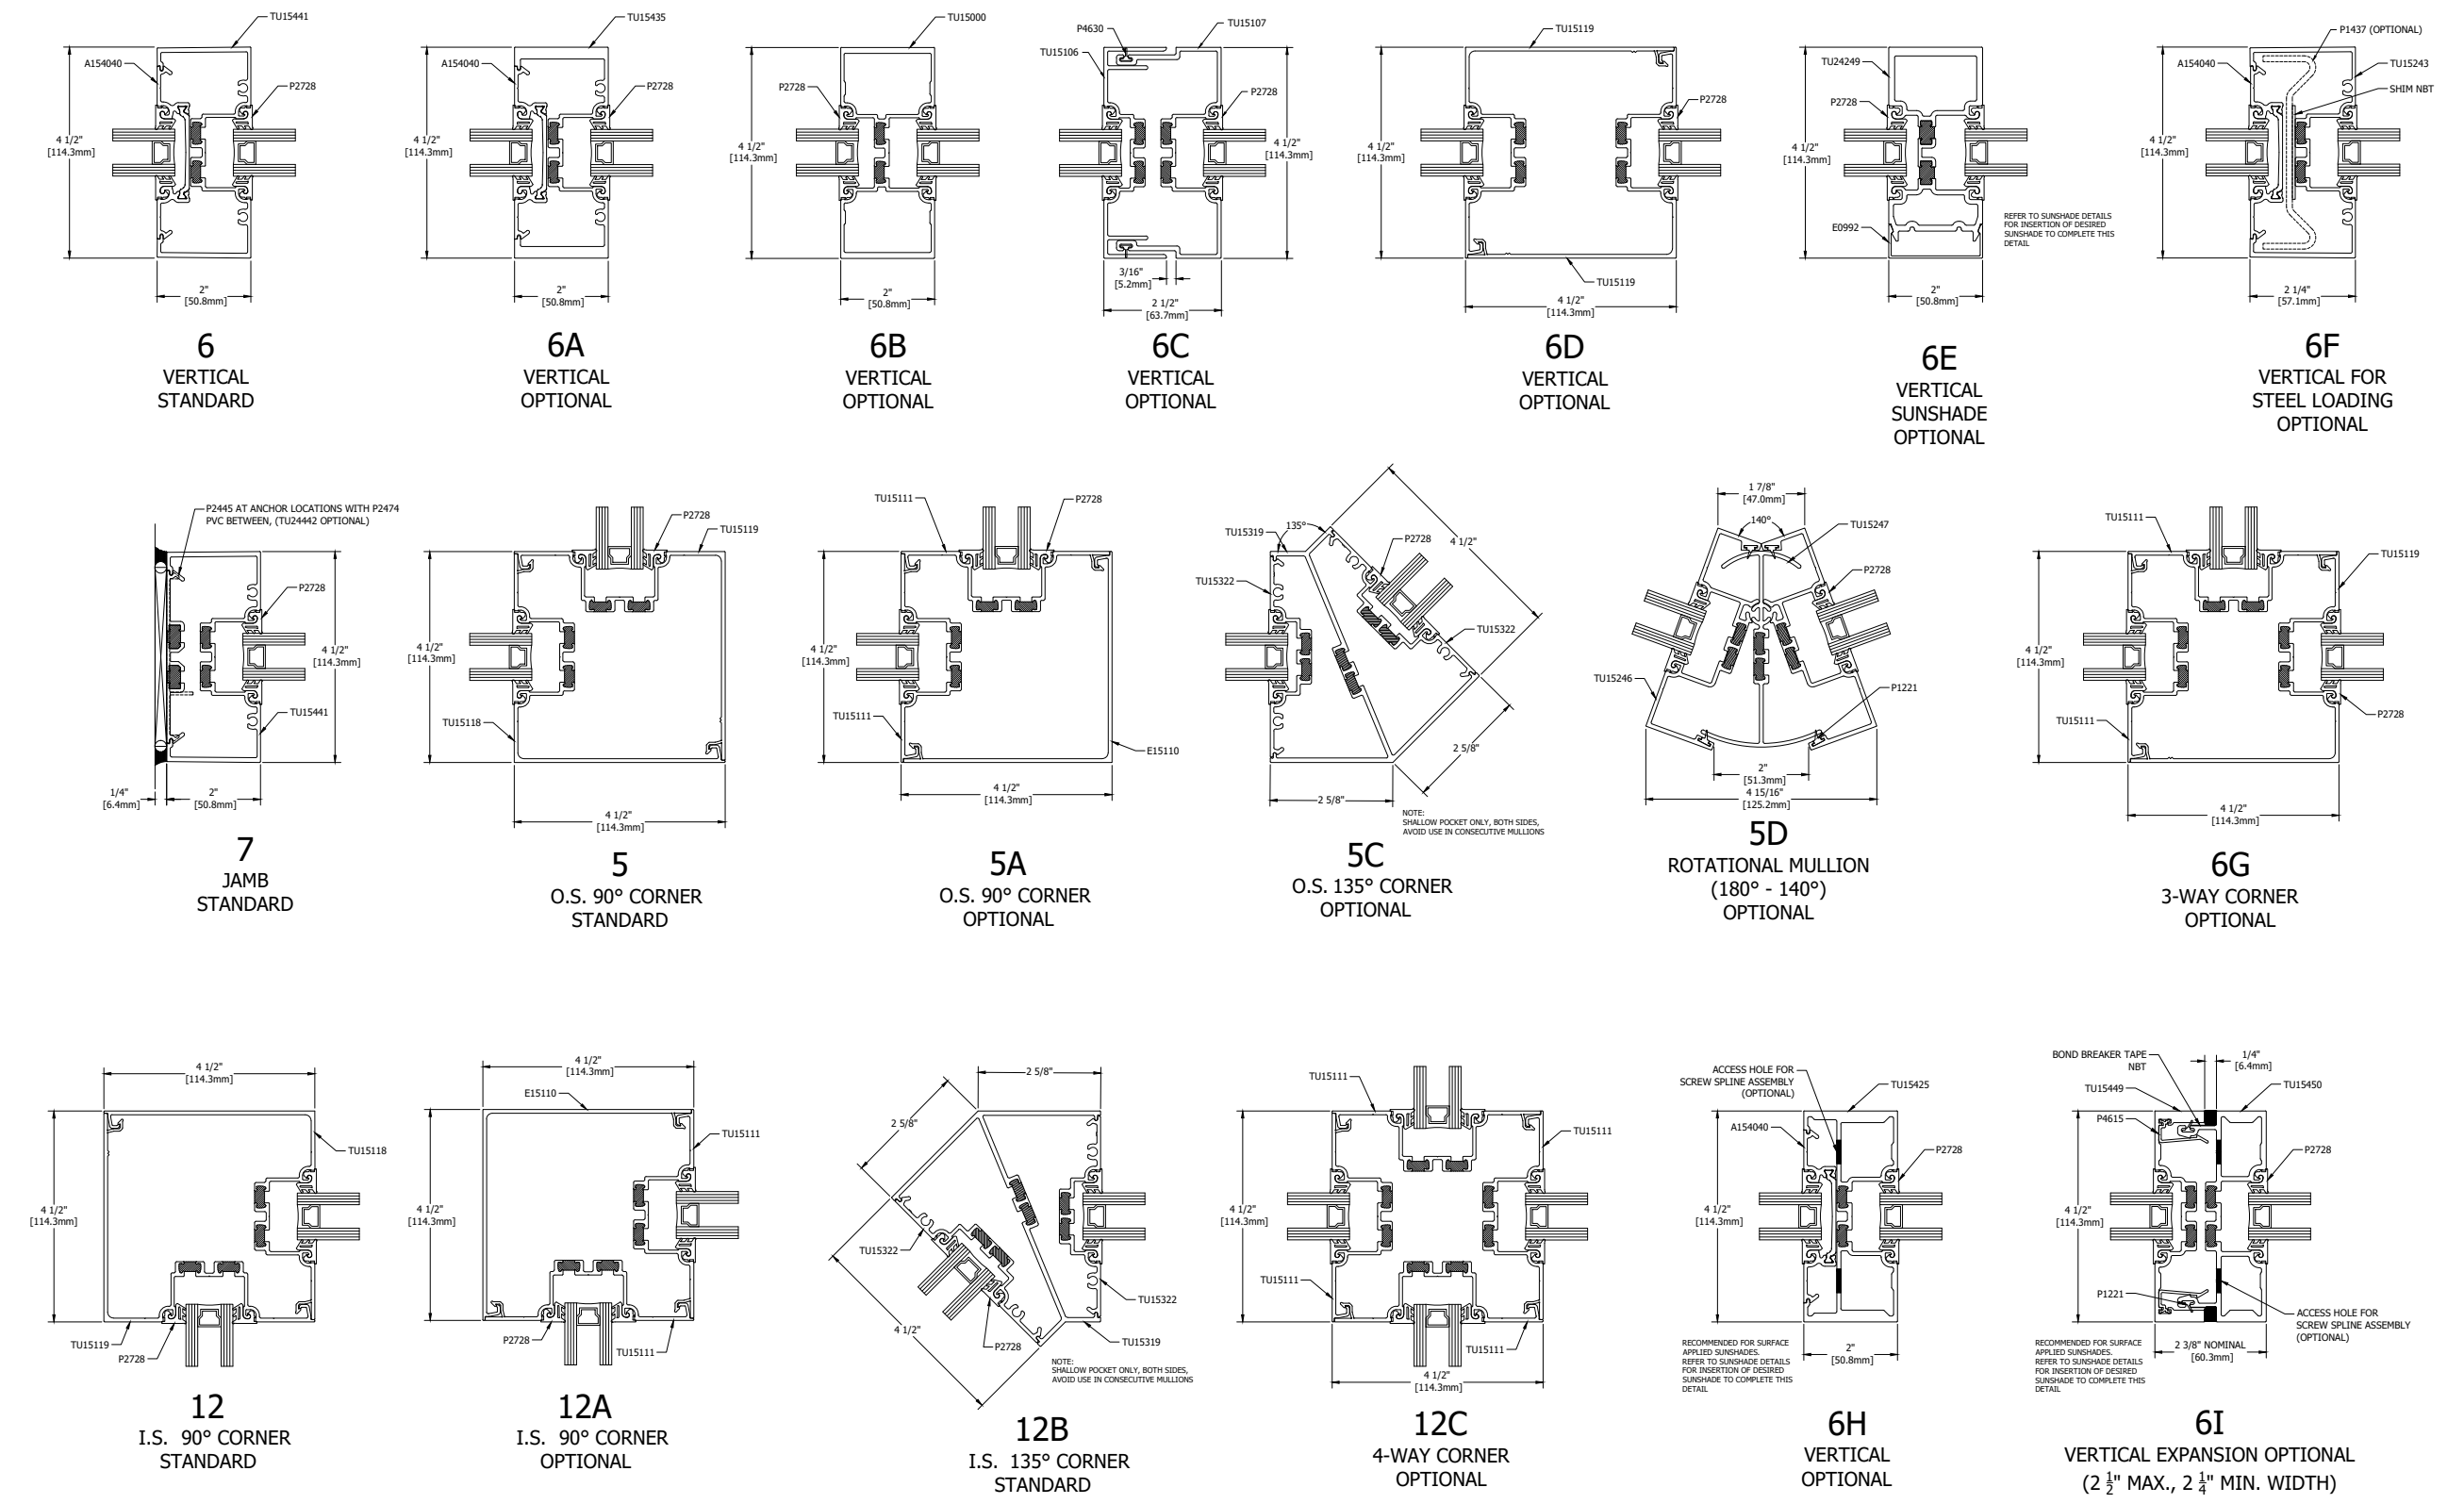

INSIDE & OUTSIDE GLAZED

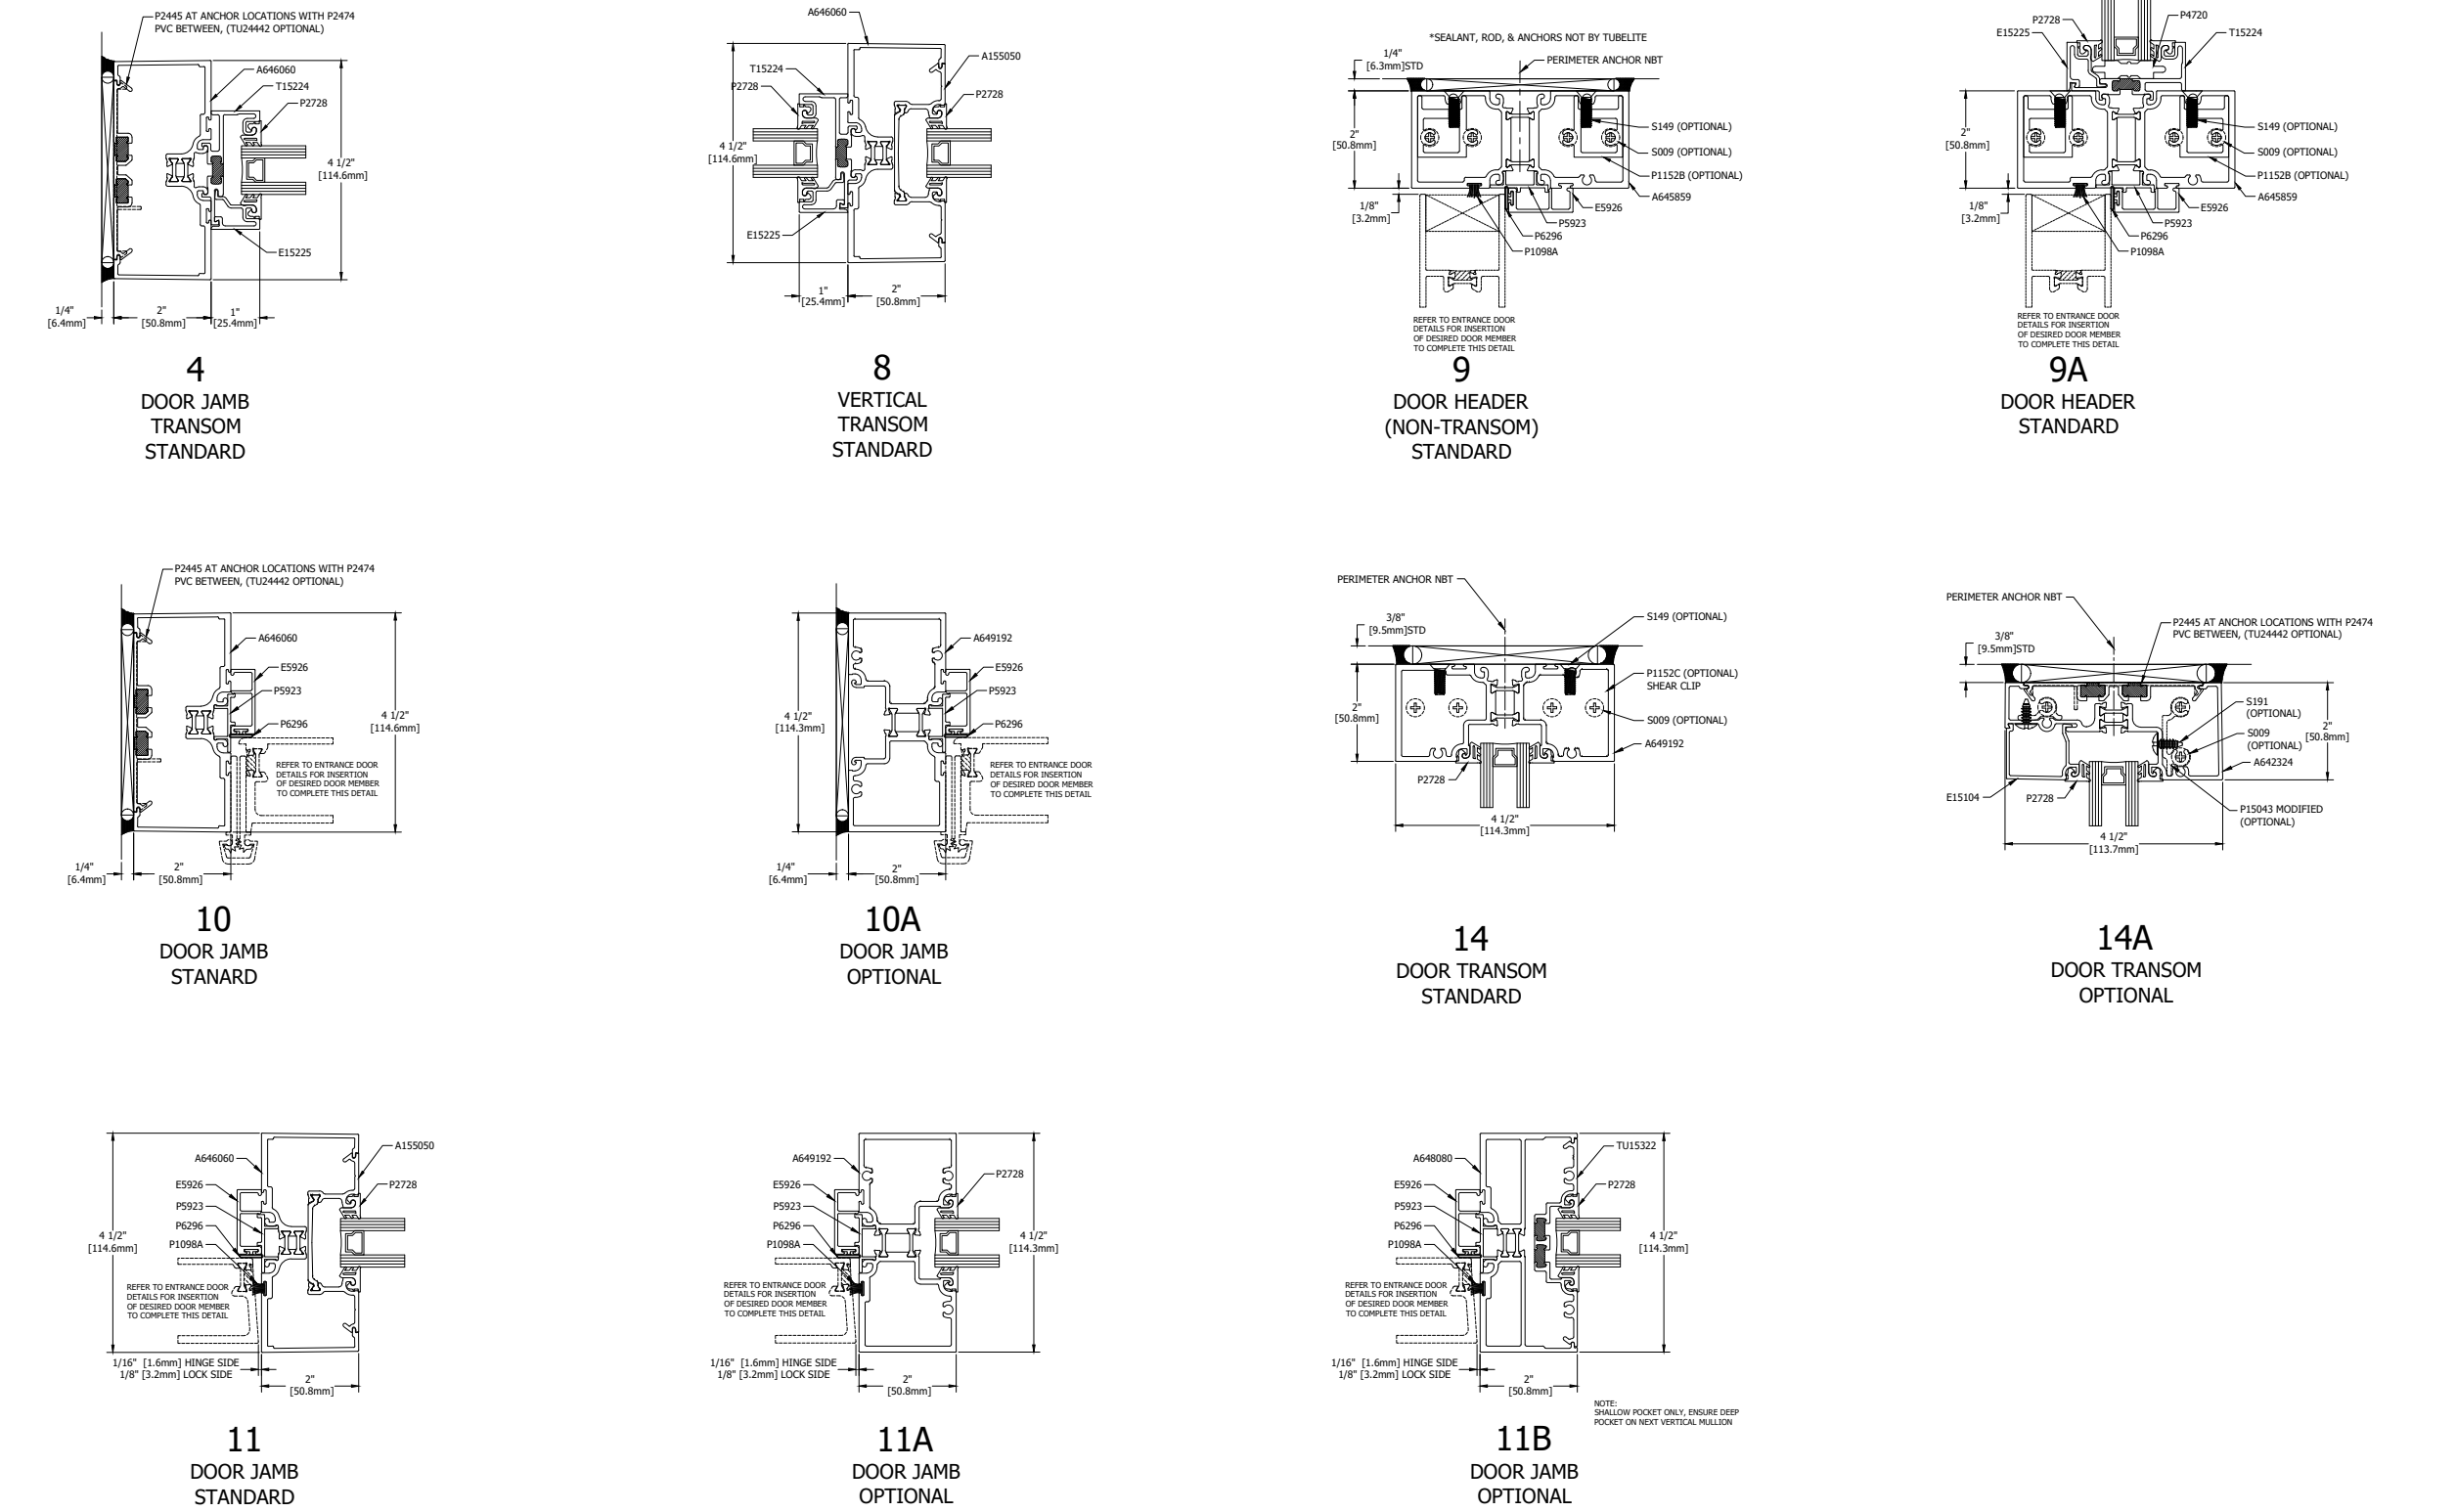

THERMAL DOOR DETAILS
OHCC OR OTHER SPECIFIC CONDITIONS MAY REQUIRE NON-THERMAL DETAILS,
REFER TO E14000 PERIMETER SHEET

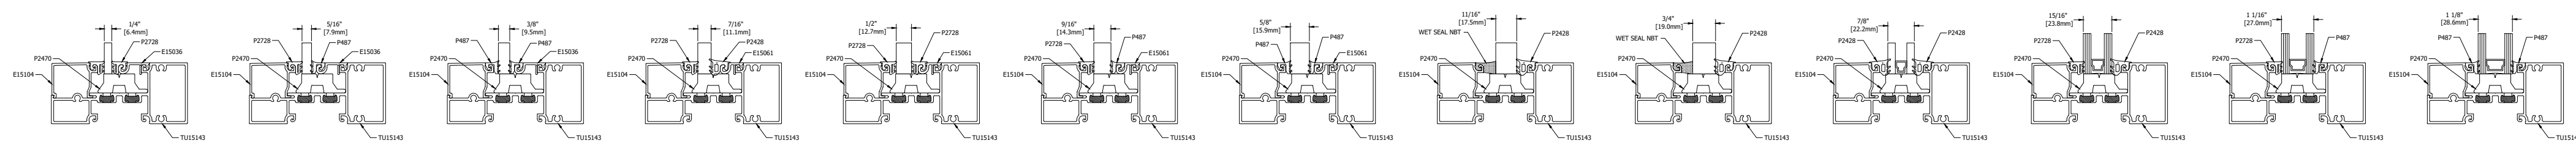

GLAZING INFILL OPTIONS

GLASS SHOWN DOES NOT NECESSARILY REPRESENT FINAL CONFIGURATION.
CONSULT GLASS MANUFACTURER FOR SPECIFIC GLASS MAKE UP.