



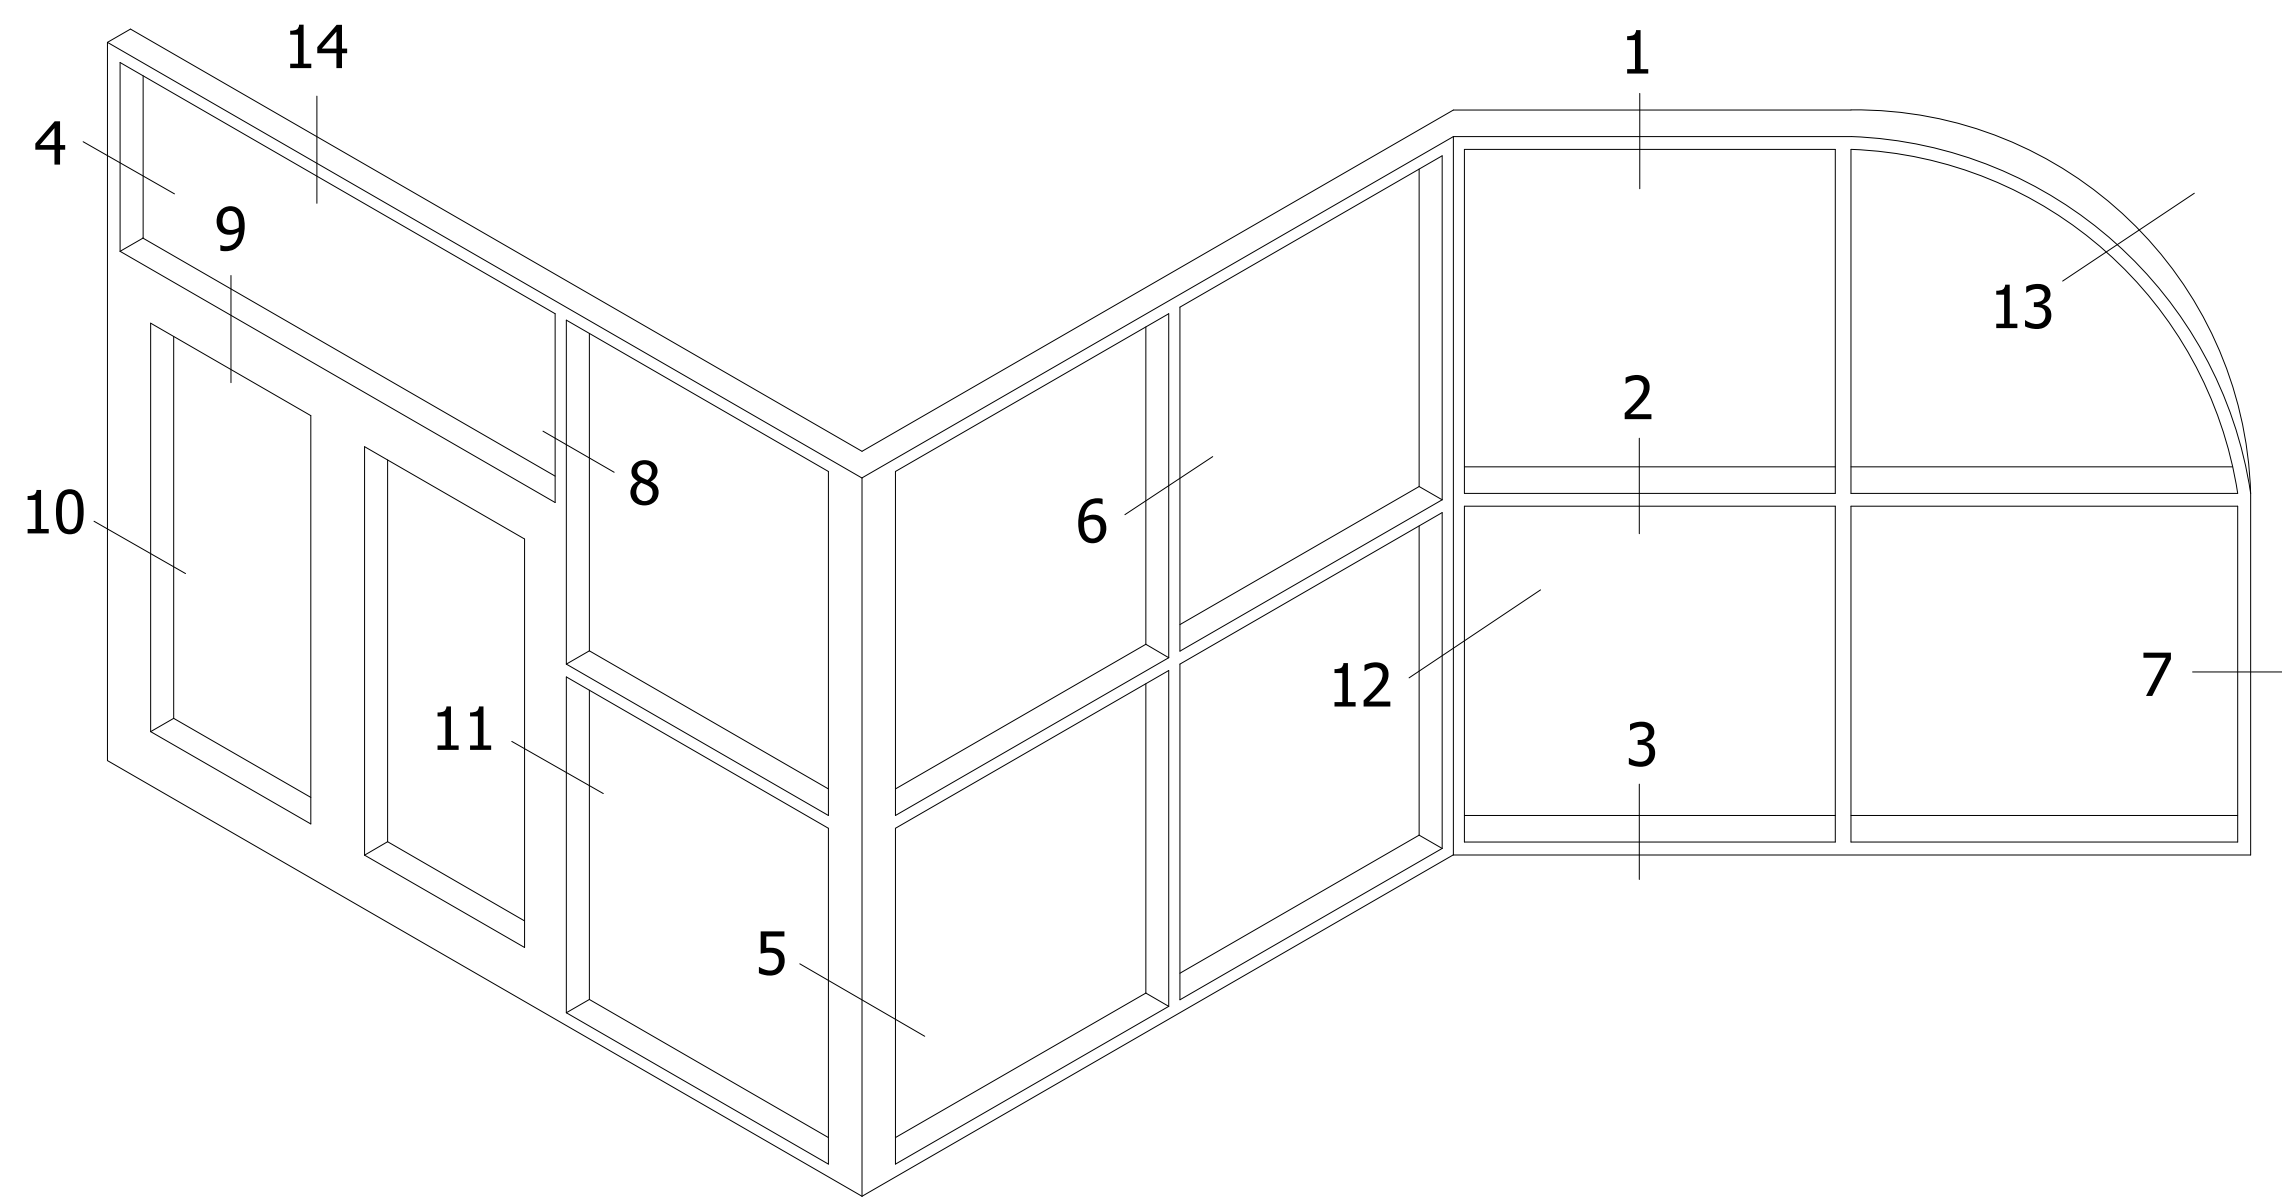


TYPICAL ELEVATION

TU14000 I/O SERIES STOREFRONT


OUTBOARD PLANE
INSIDE & OUTSIDE GLAZED

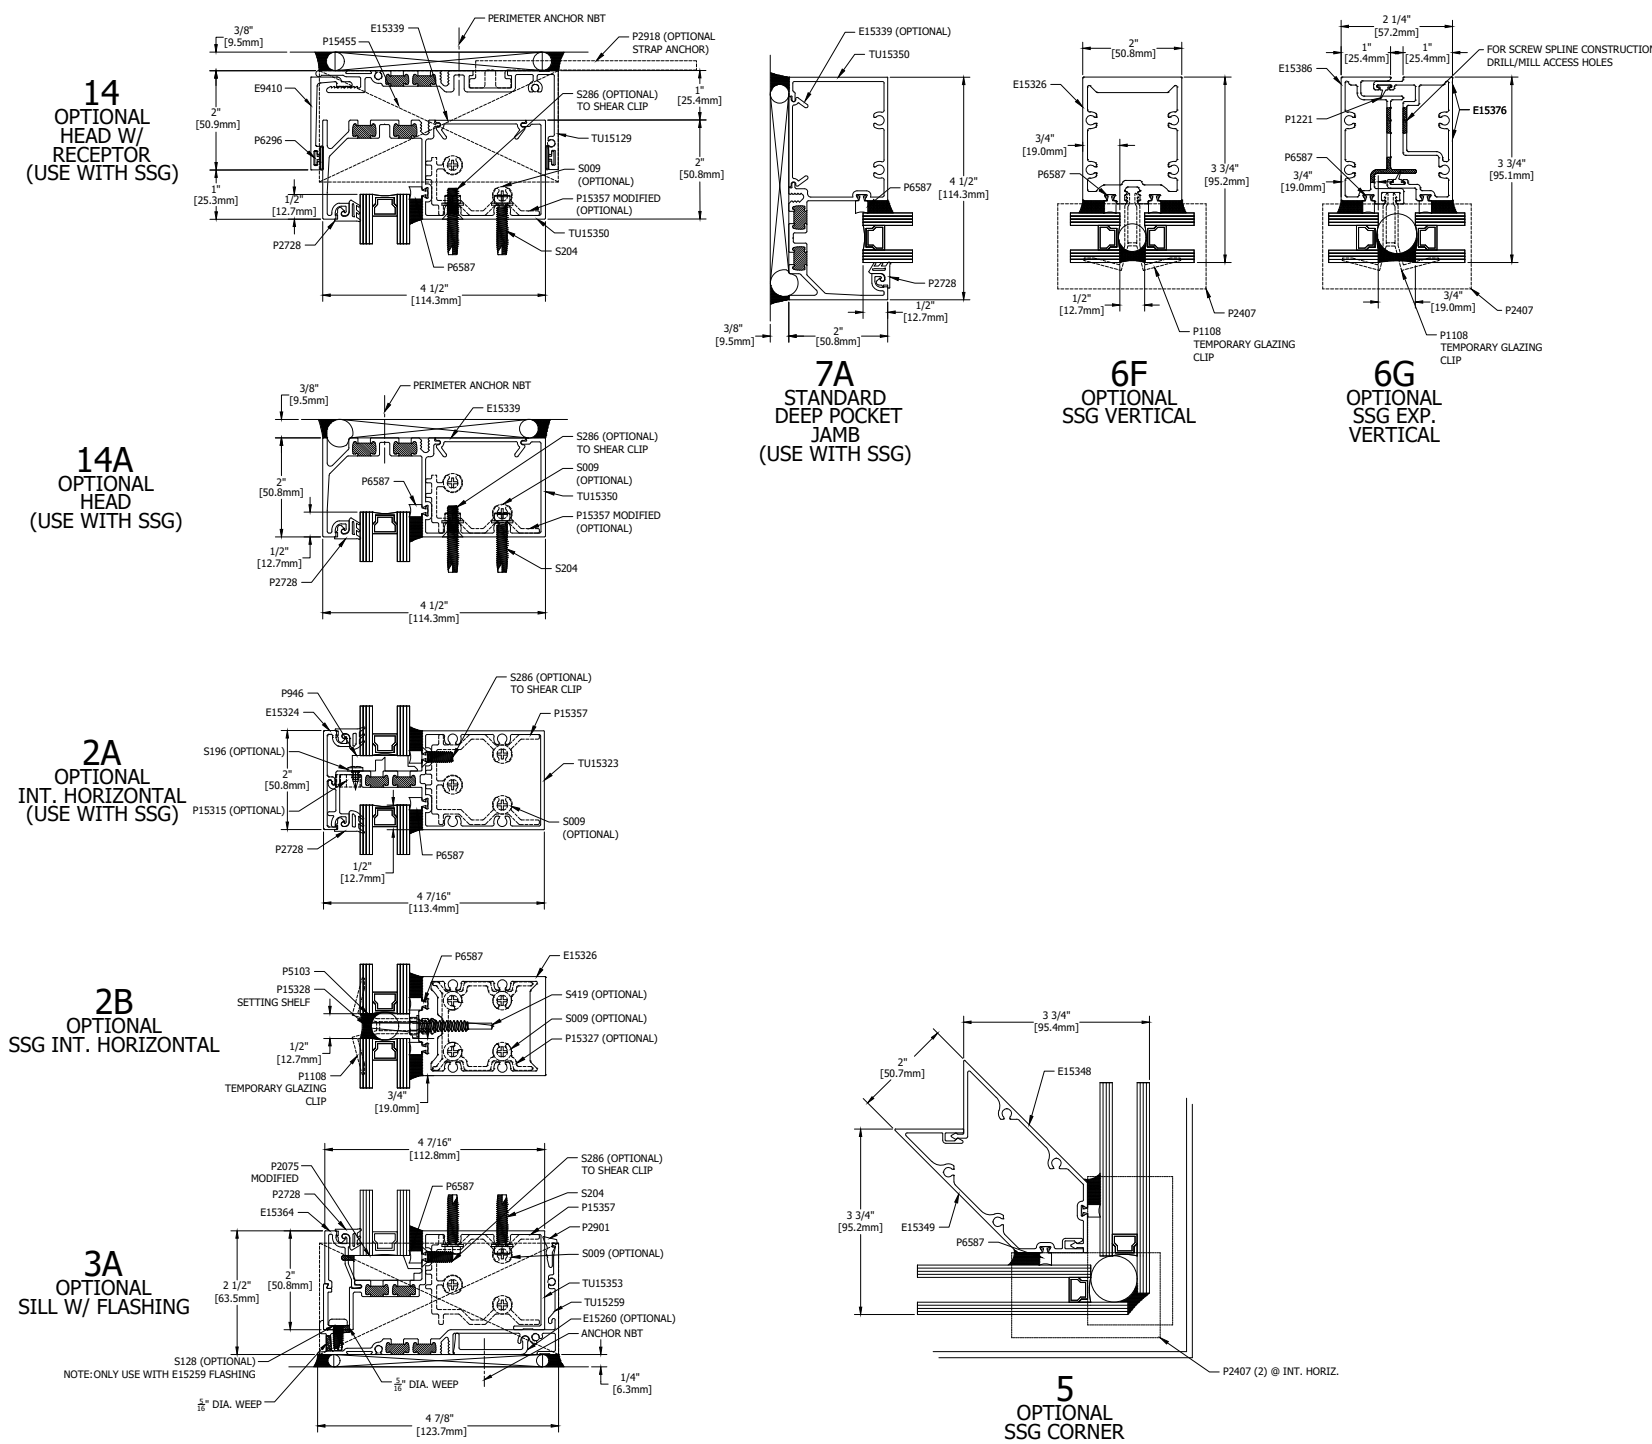


SSG OPTIONS
(OUTSIDE GLAZE)

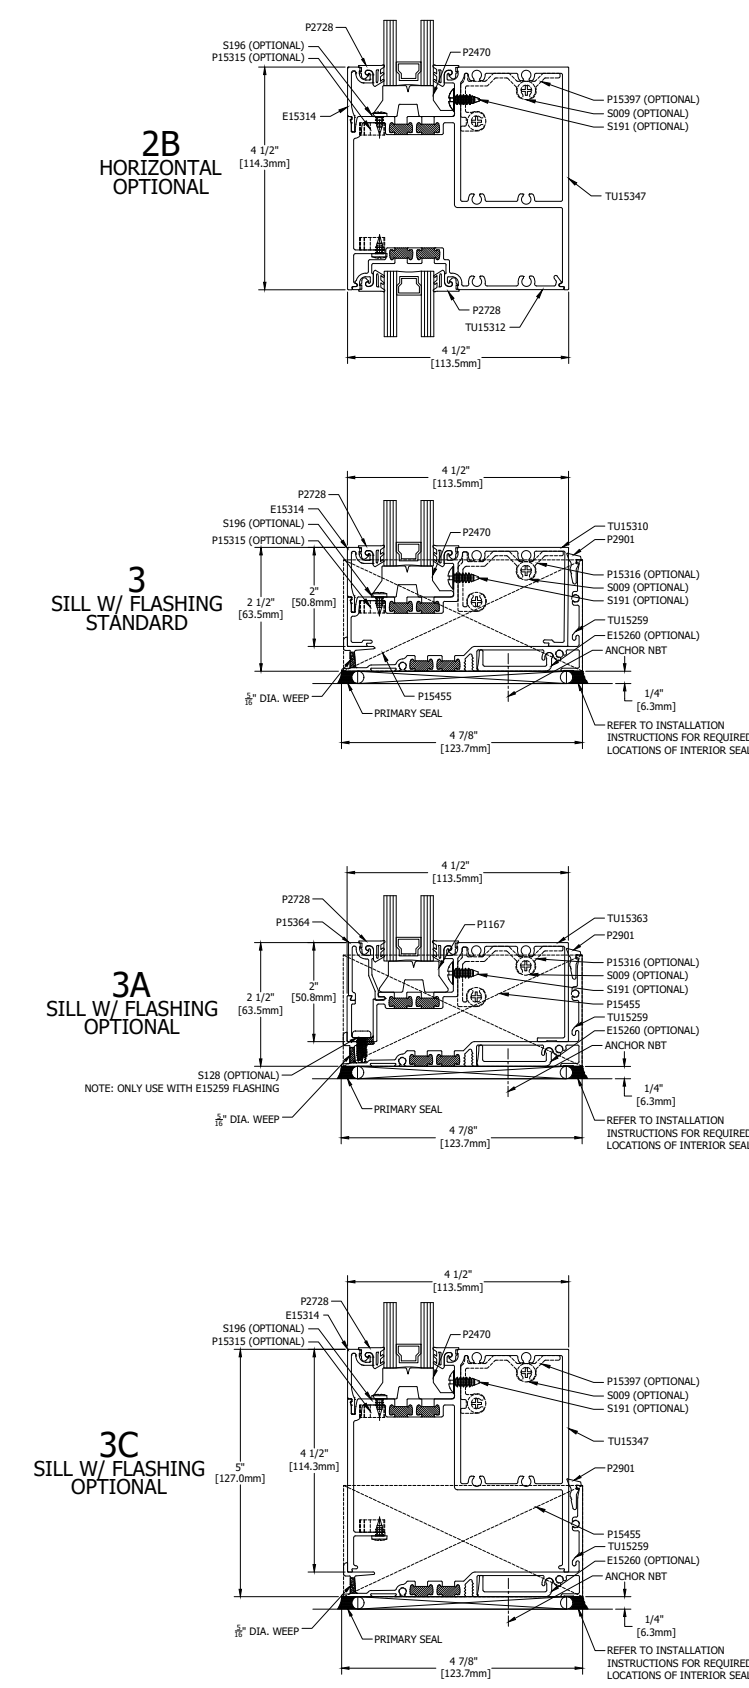


OUTSIDE GLAZED

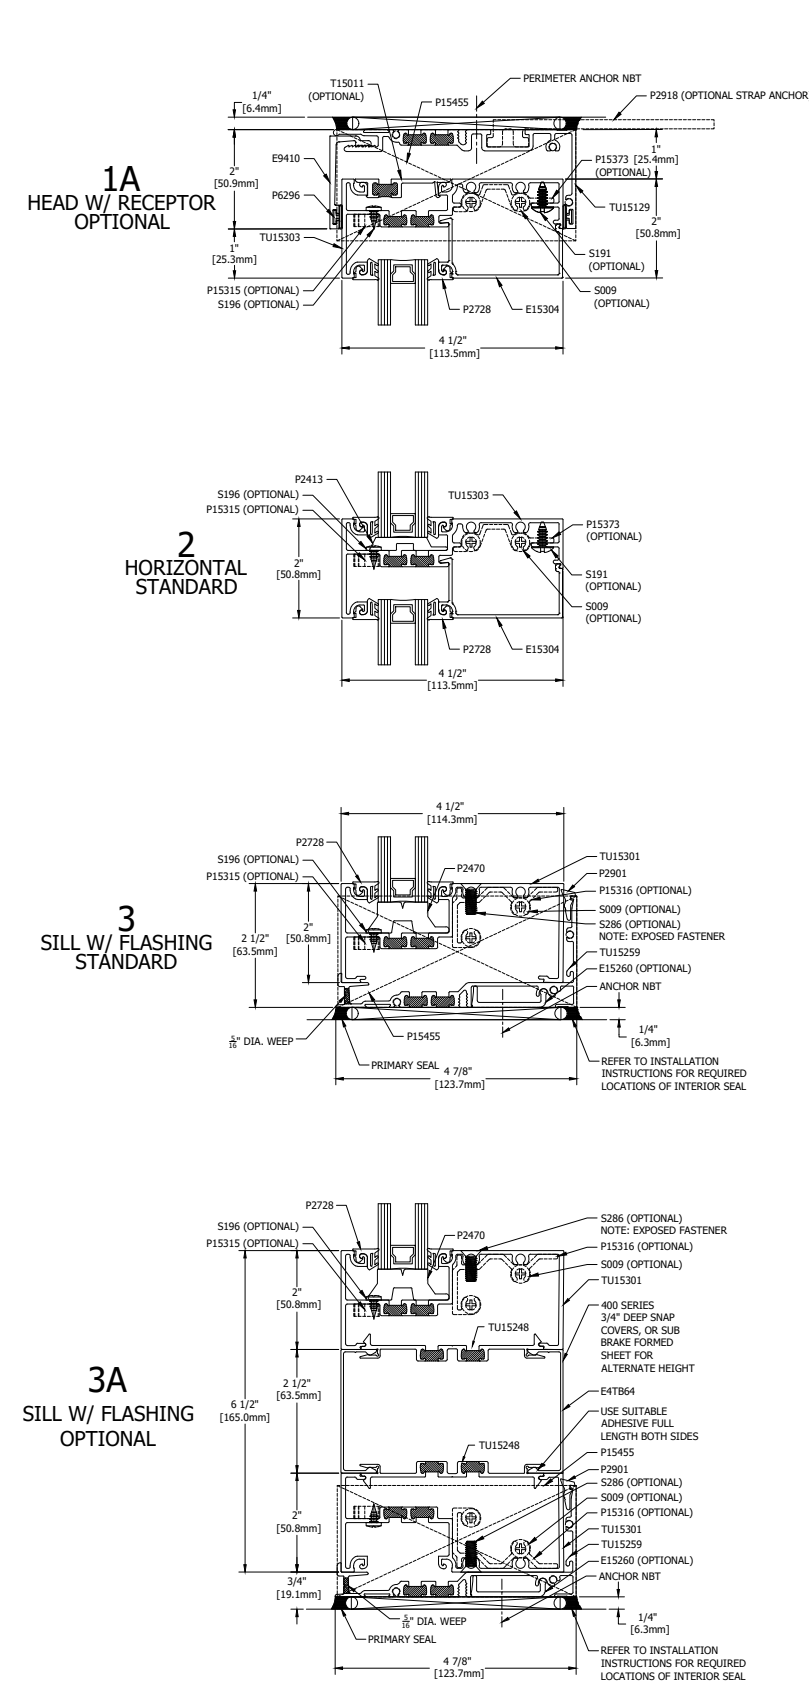

INSIDE GLAZED

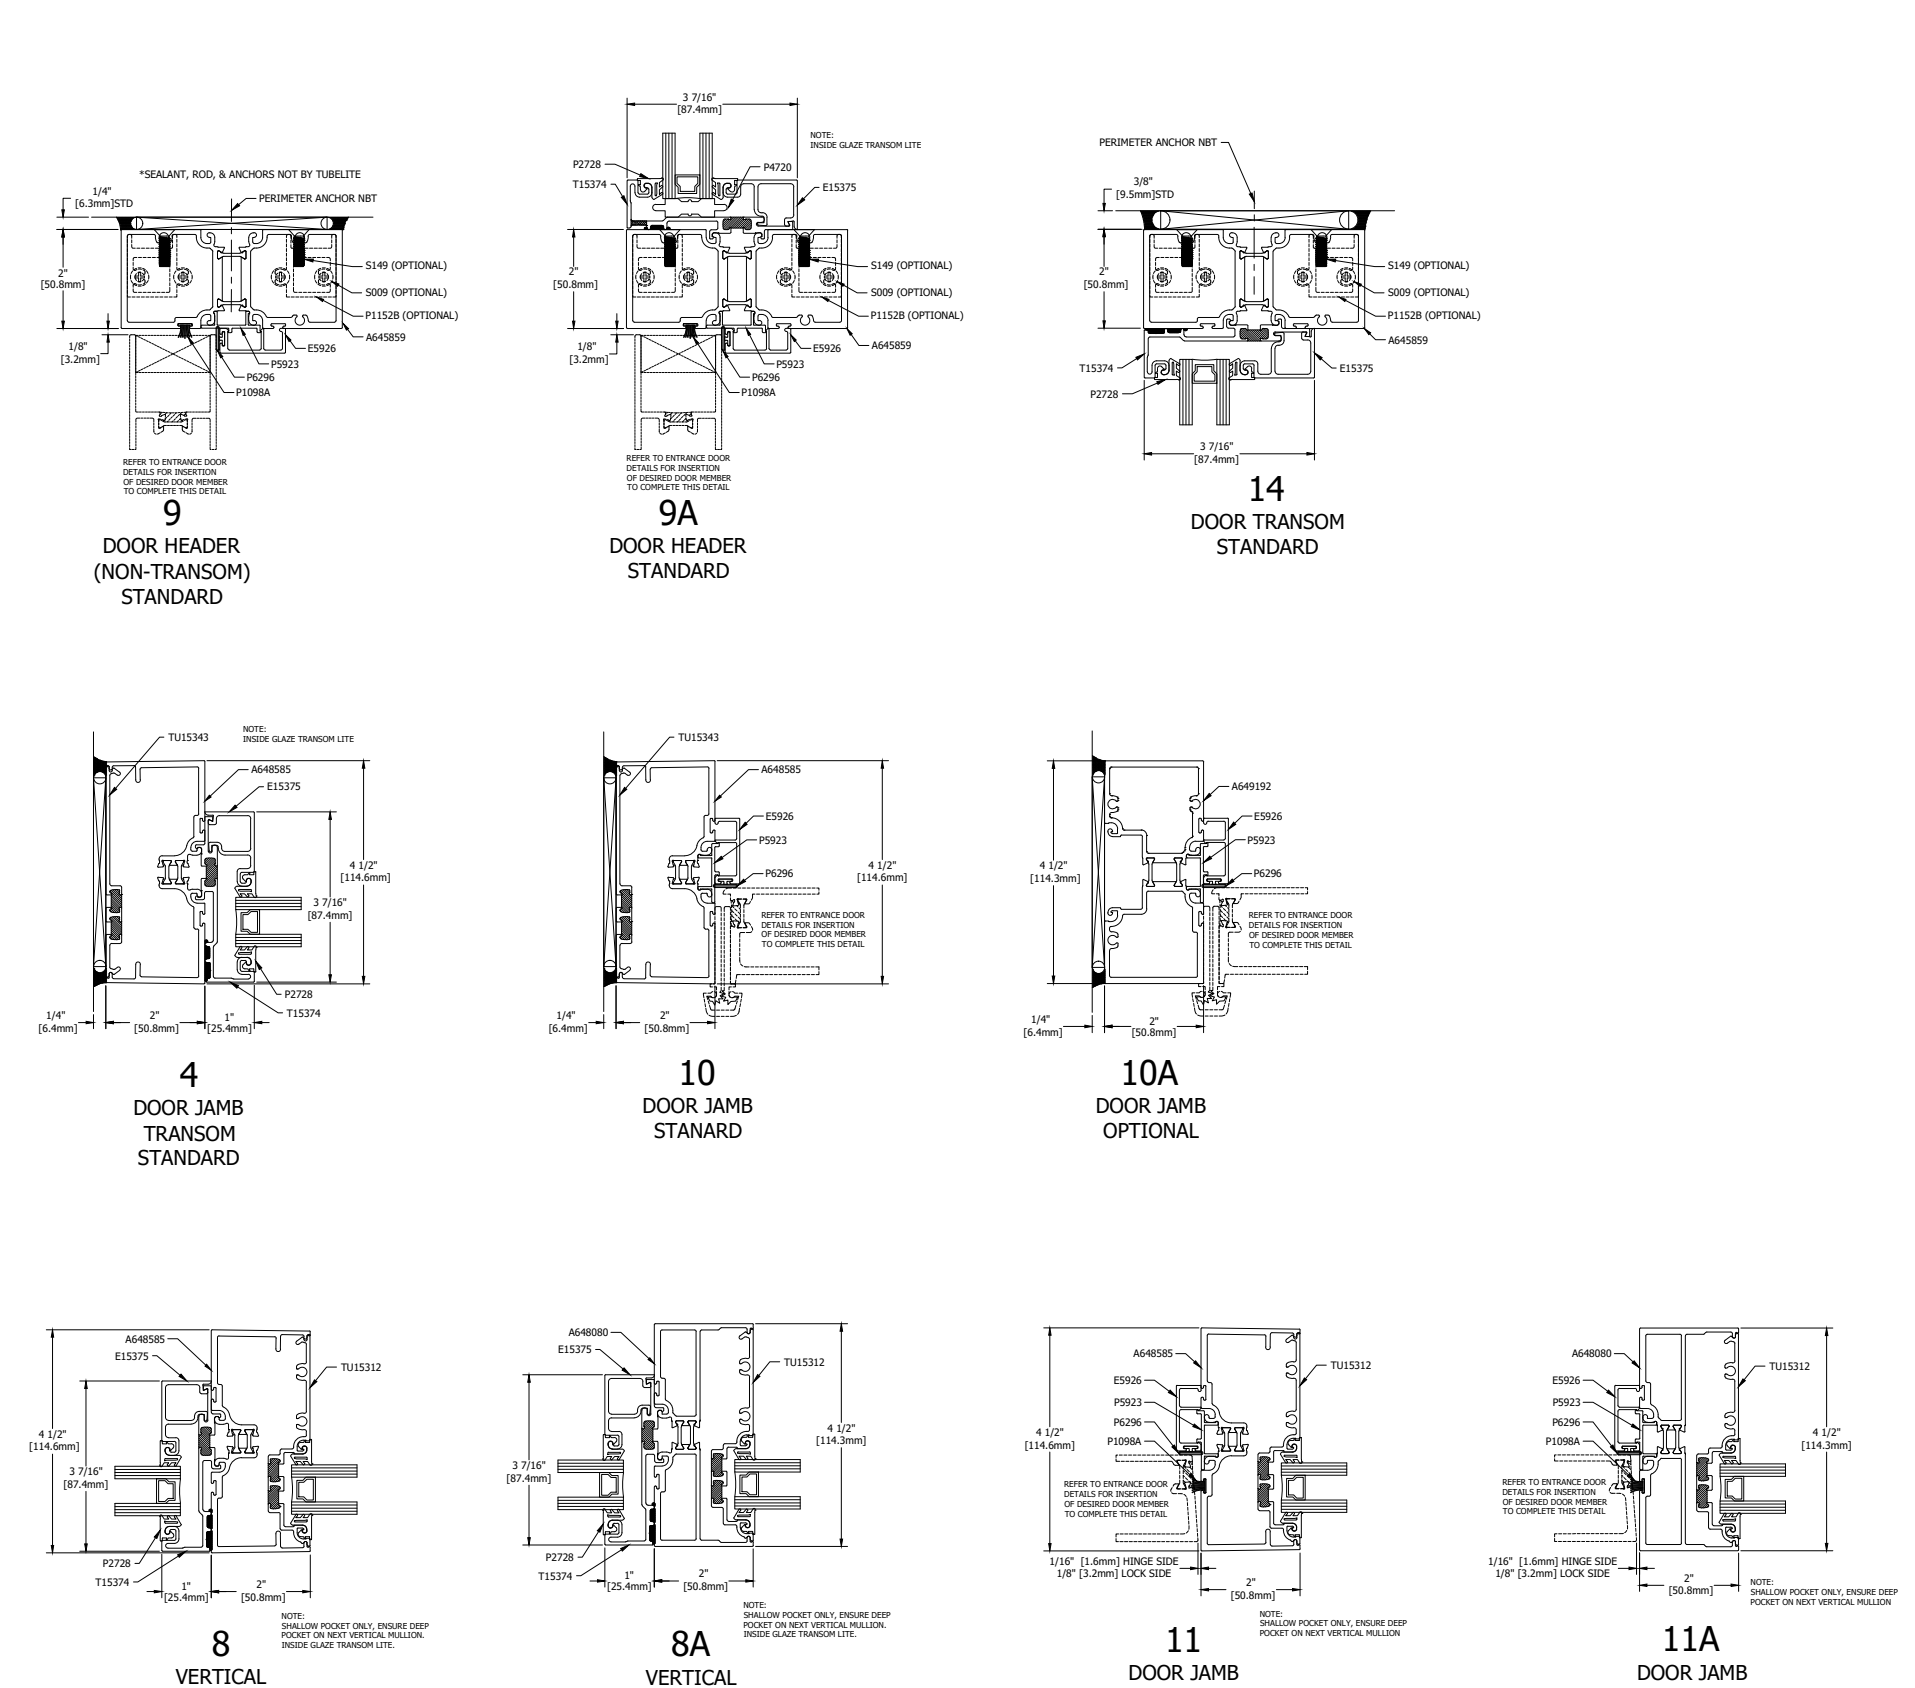


THERMAL DOOR DETAILS
OHCC OR OTHER SPECIFIC CONDITIONS MAY REQUIRE NON-THERMAL
DETAILS, REFER TO E14000 I/O PERIMETER SHEET

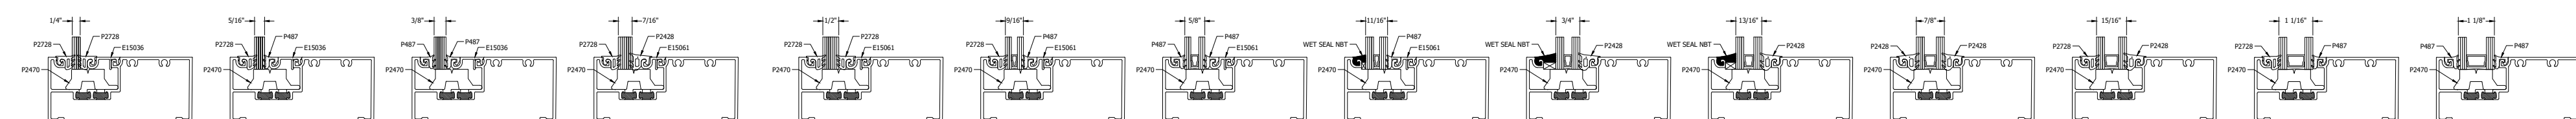

GLAZING INFILL OPTIONS

GLASS SHOWN DOES NOT NECESSARILY REPRESENT FINAL CONFIGURATION.
CONSULT GLASS MANUFACTURER FOR SPECIFIC GLASS MAKE UP.

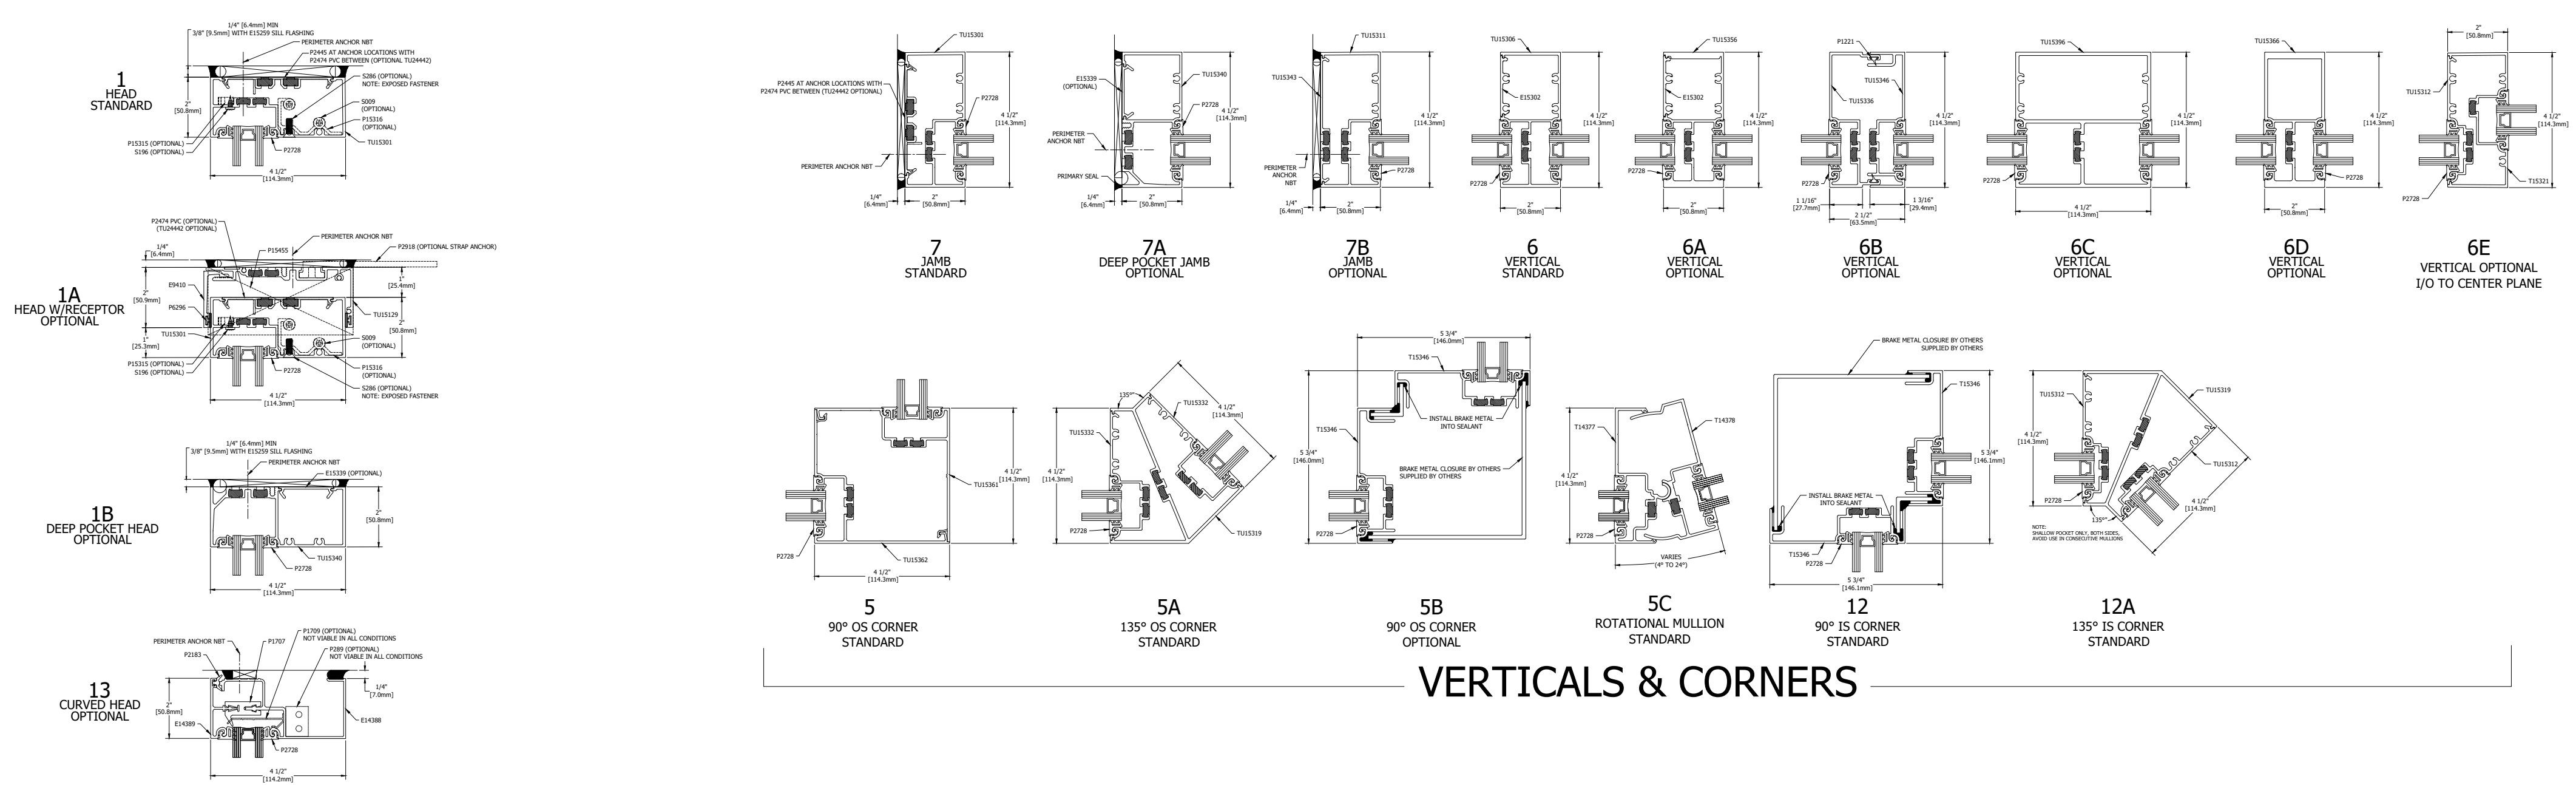

VERTICALS & CORNERS